




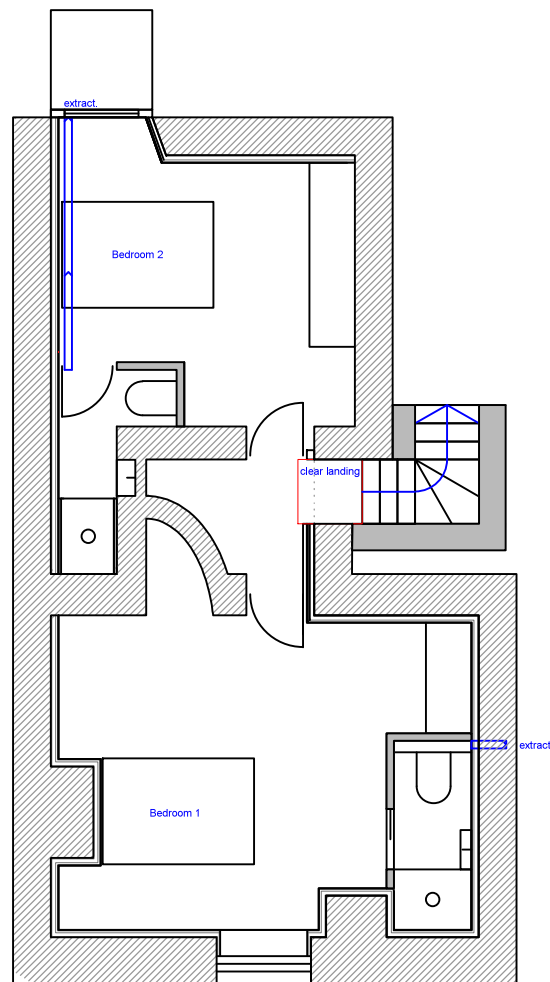


Basement

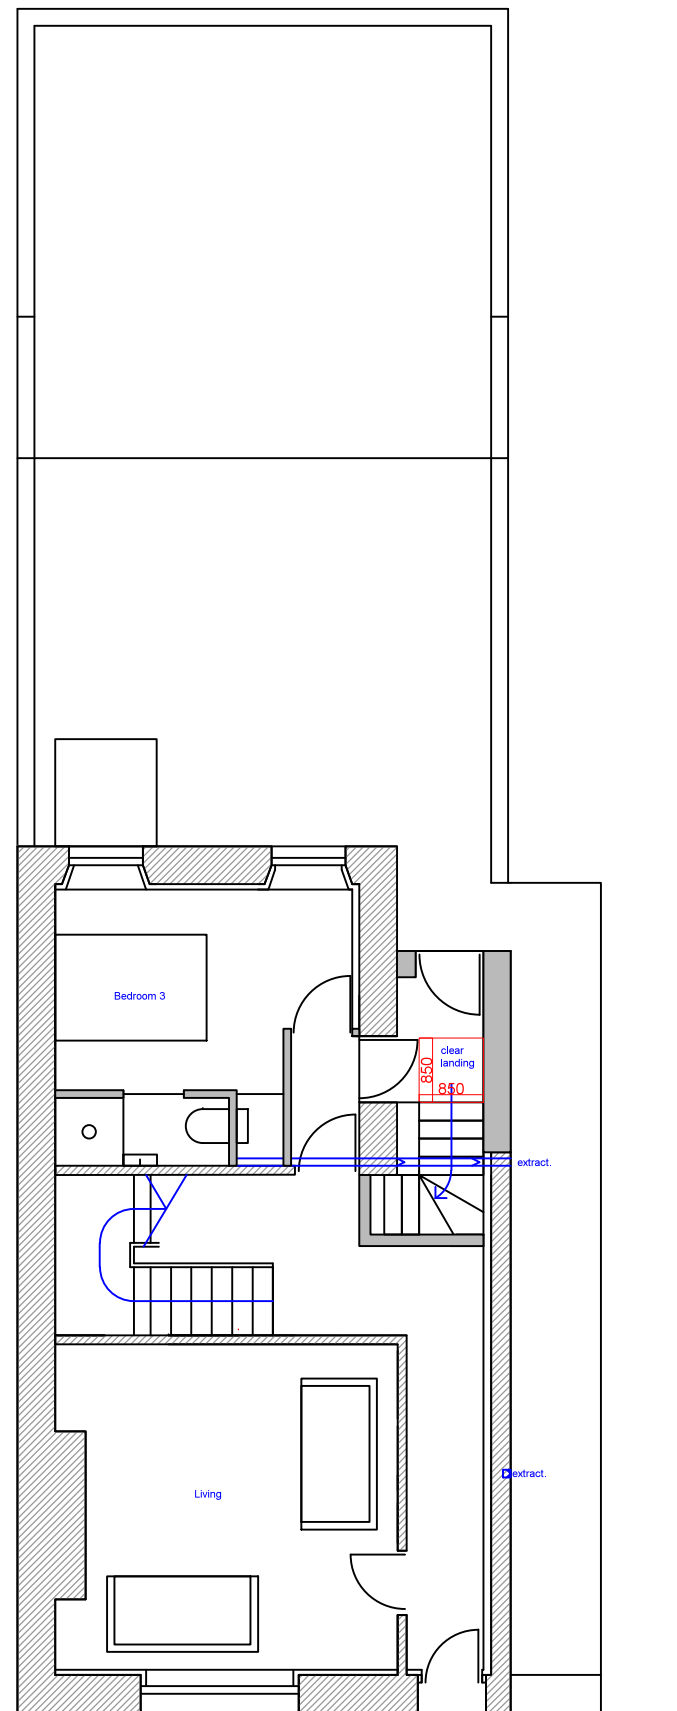

Ground Floor

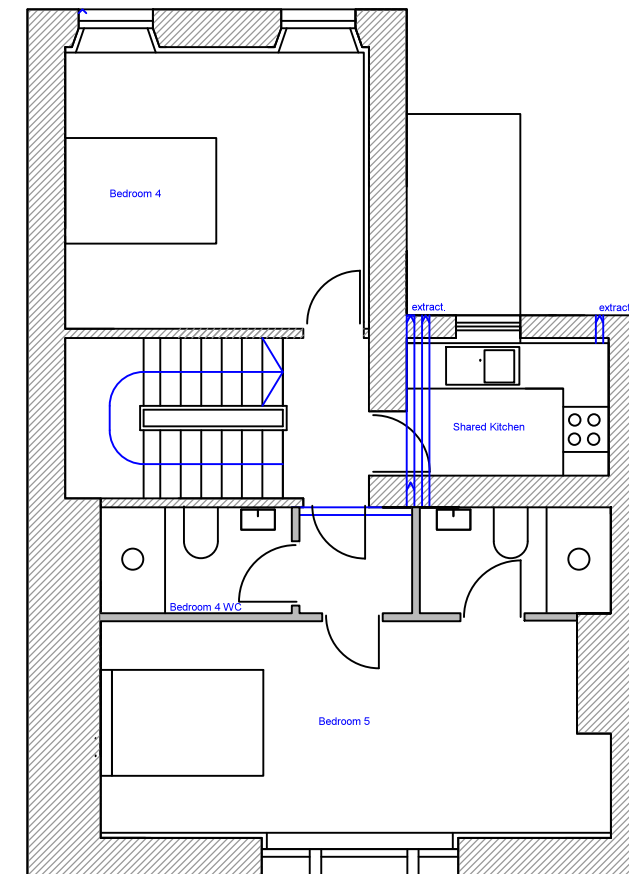

1st Floor

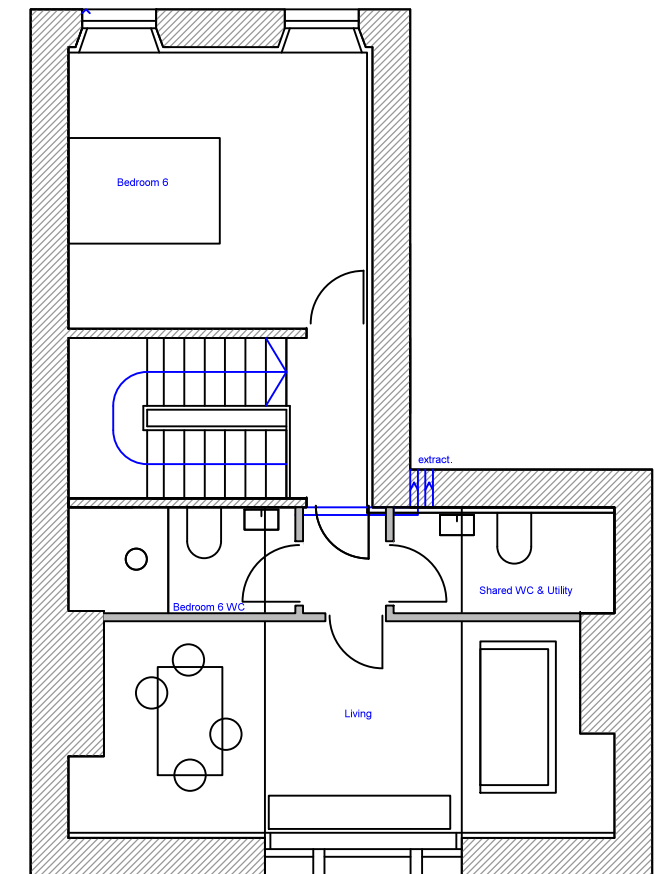

2nd Floor