


PALISADE FENCE ELEVATION  
Scale 1:25

- notes:
1. Steel palisade fencing to BS 1722 part 12 type SP21 with security nuts to prevent unauthorised dismantling.
  2. Fence to be pale type size 'D' section, 3.9mm thick with round top head.
  3. All steel components. Including fixings, shall be hot dipped galvanised to BS 729.
  4. All concrete shall be grade C10/20 BS 5328-1 or better and shall be mechanically vibrated with the exposed top surface being trowelled smooth.
  5. Posts 102mm x 44mm rolled steel joist.
  6. Layout shown is indicative only.

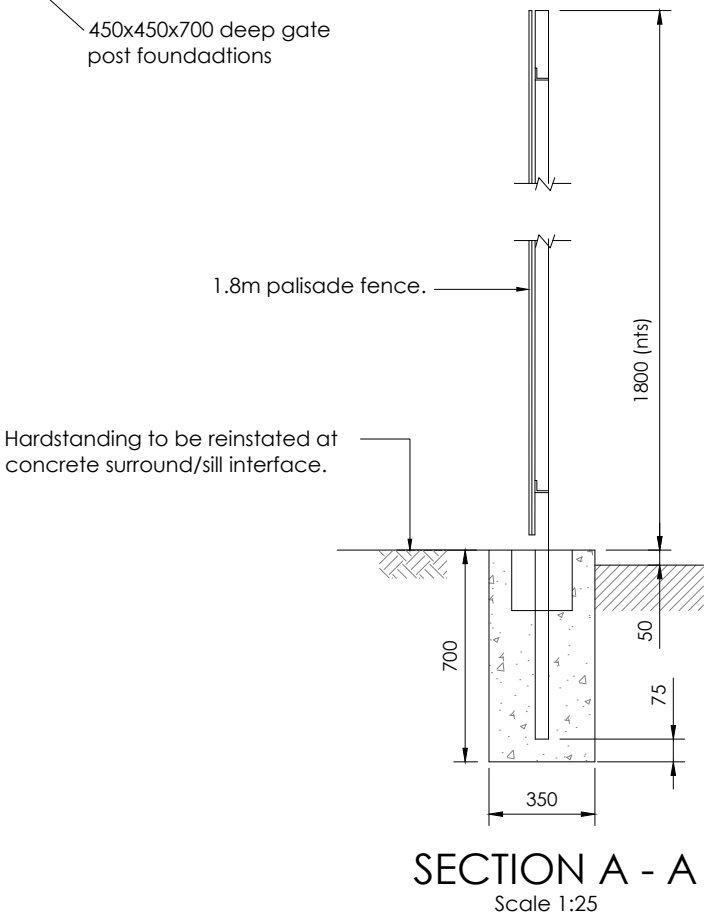

SECTION A - A  
Scale 1:25

Rev	Date	Amendments	Drawn By	App'd By
A	06.11.25	FIRST ISSUE	KT	PB

Firm Name & Address	
Switch On Ltd Unit 5, Parkbrook Industrial Estate Park Street, Lye, Stourbridge DY9 8SS T: +44(0)1384897960	

Job Title
CLEATOR, DALZEL STREET CA22 2TA, UK

Drawing Title
PALISADE FENCE DETAIL

DWG NUMBER: SOP_032 SCALE: 1:25 DATE: 06.11.2025
--