




# Station House Proposed Plans

1:100 @ A3


Station House  
The Banks  
Seascale  
CA20 1QS

Drw#: SH-P-PP


- Flat 1- Ground Floor Flat, 42sq.m 2P, 1Bedroom
- Flat 2- 1st Floor Flat, 41sq.m 1P, 1Bedroom Studio
- Flat 3- 1st & 2nd Floor Flat, 21+69sq.m 4P, 3Bedroom
- SA1- Ground Floor & Basement Serviced Apartment 23+21sq.m

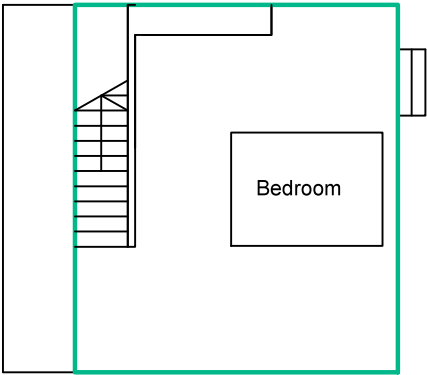


Basement Plan

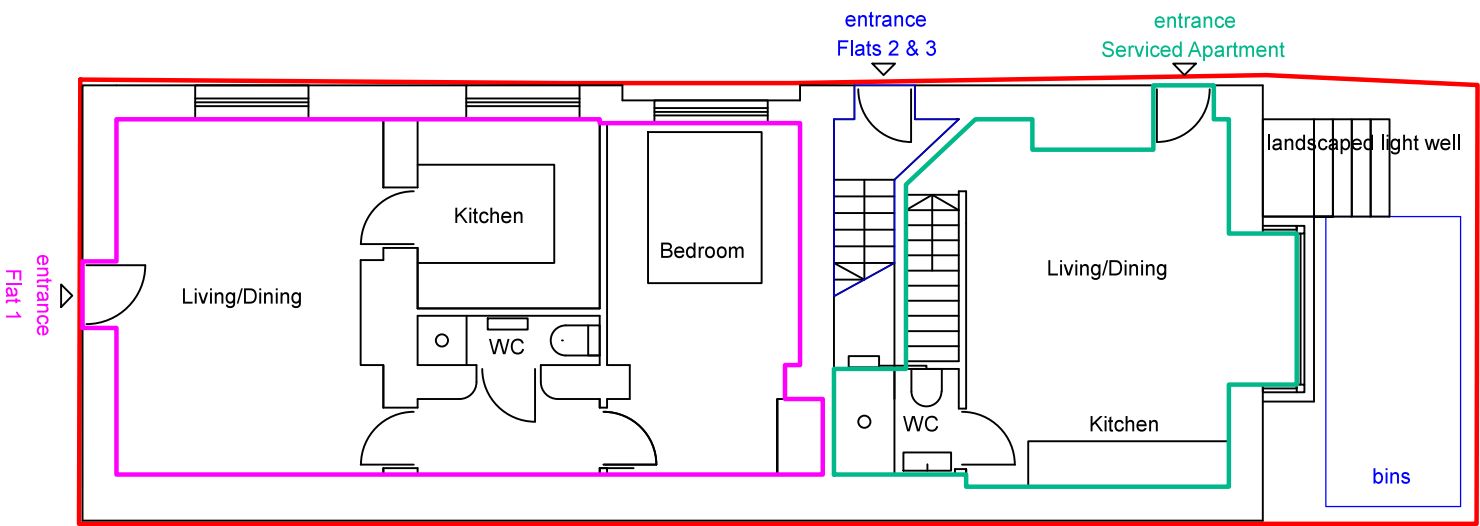

Ground Floor Plan

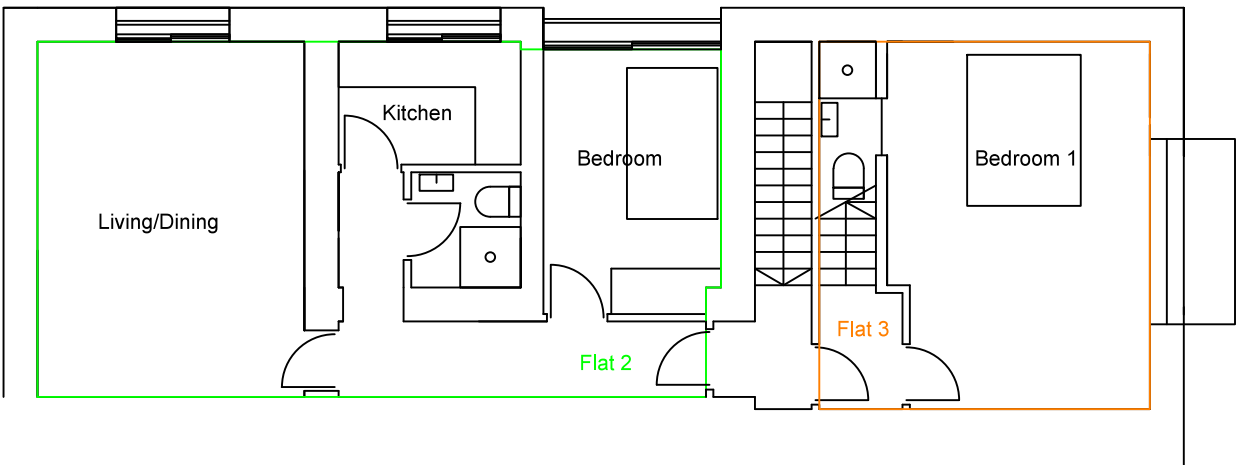

First Floor Plan

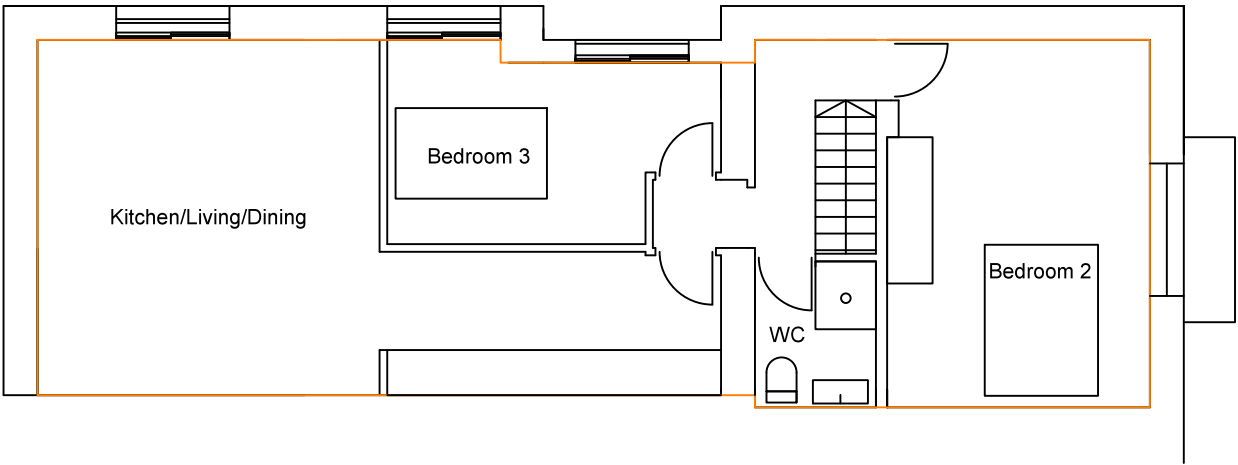

Second Floor Plan