



35MM WETPOUR  
 MEMBRANE  
 200MM MOT TYPE 1  
 SOIL

SUDS TRACK SECTION SCALE 1:5

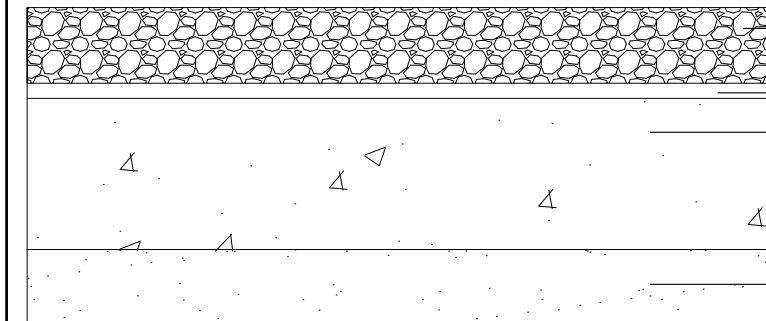


35MM WETPOUR  
 MEMBRANE  
 100MM MOT TYPE 1  
 SOIL

SUDS TRACK SECTION SCALE 1:5

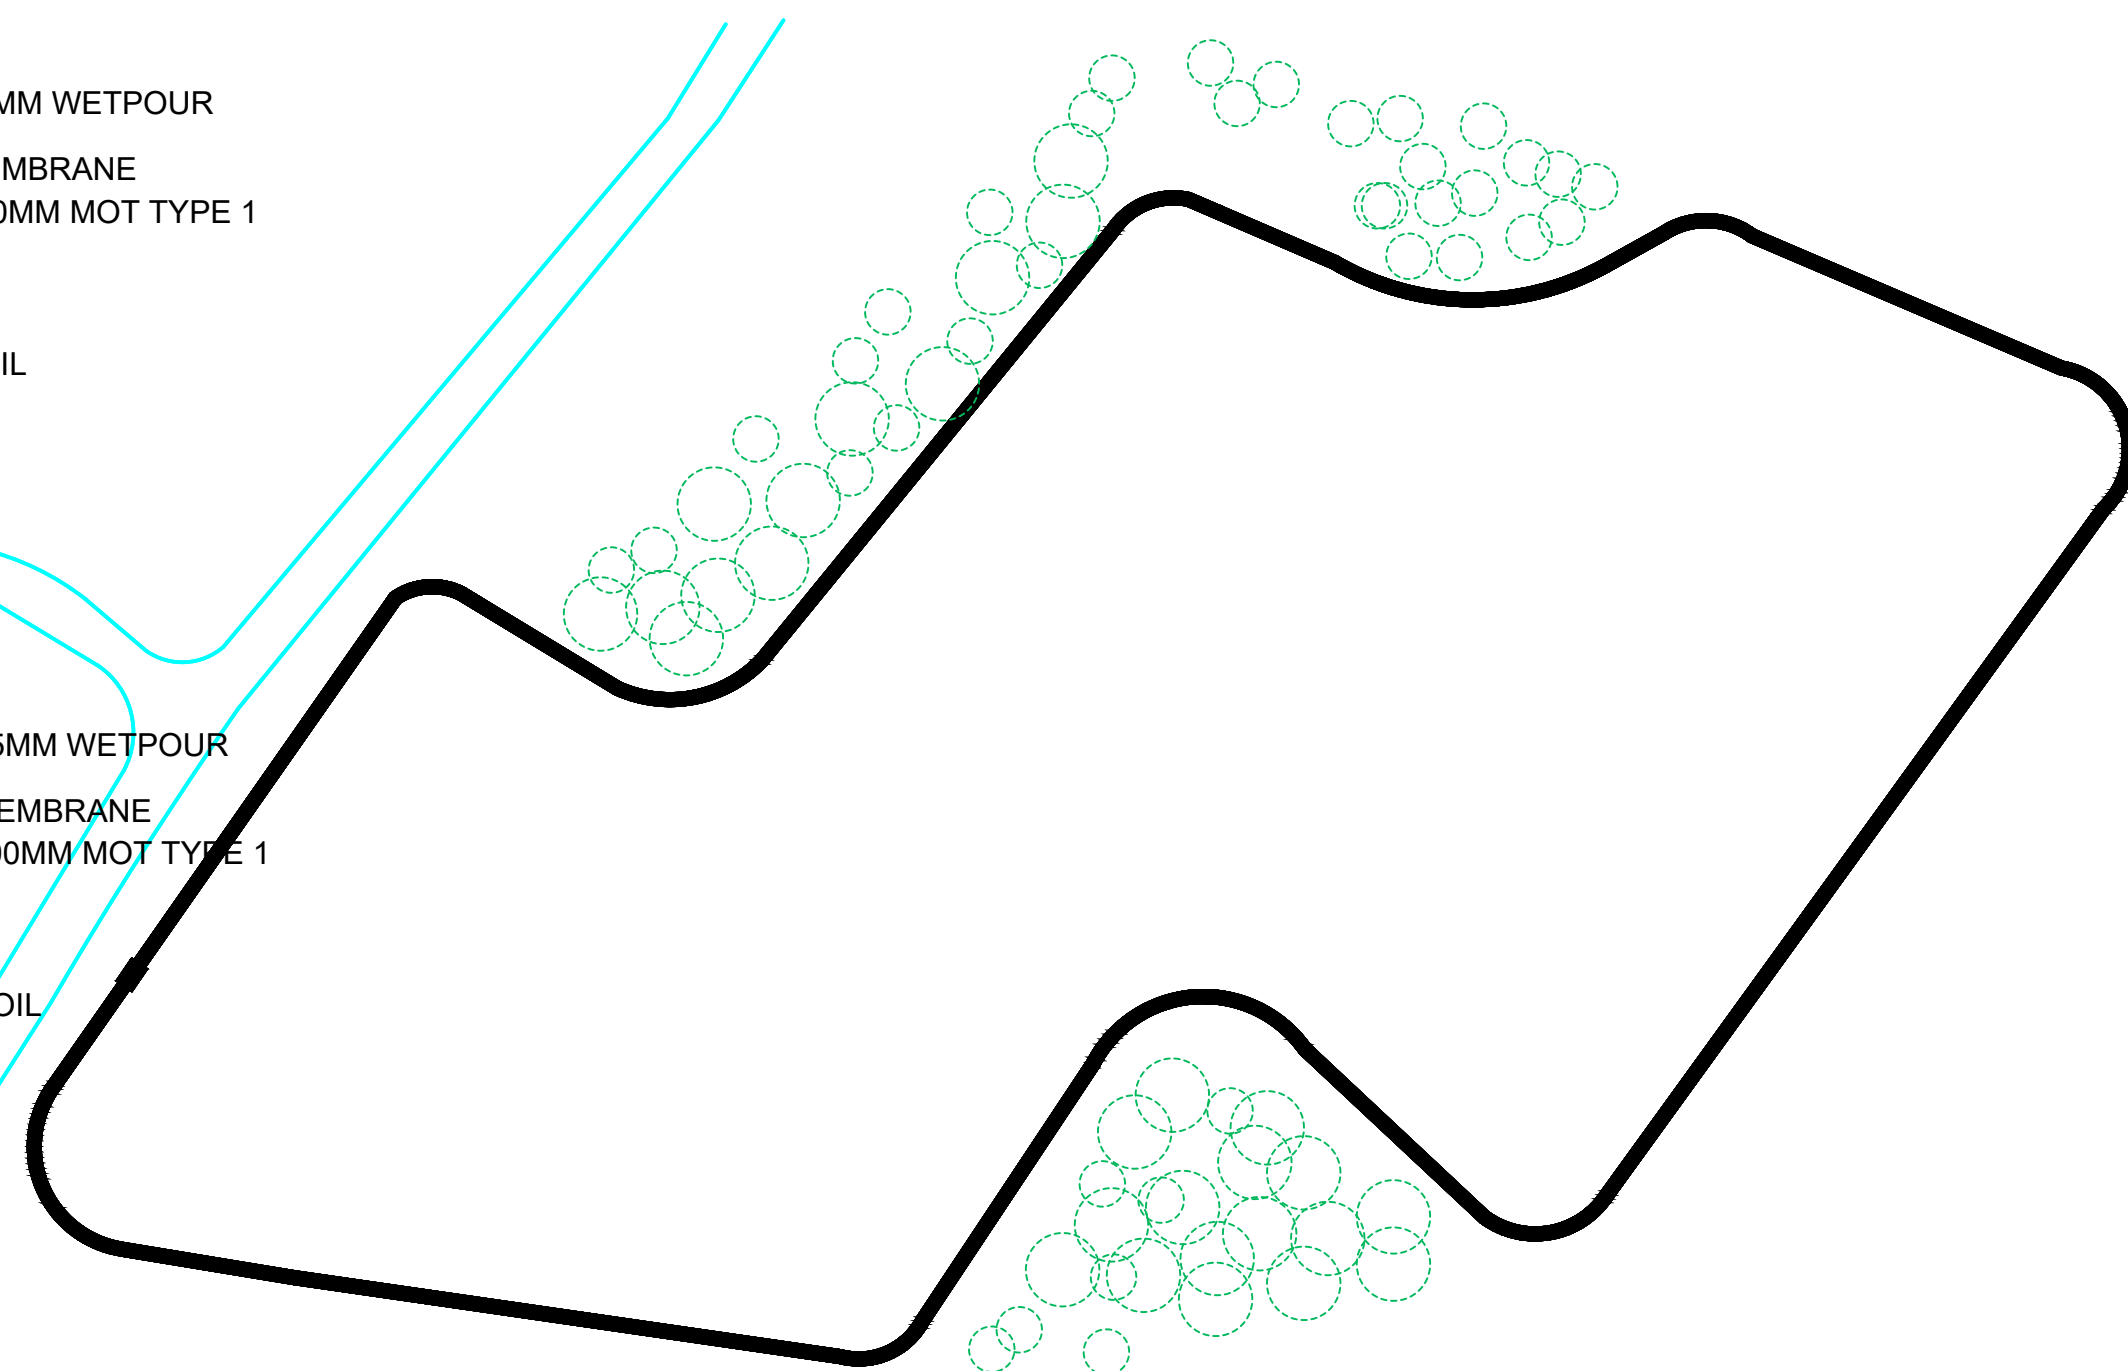

UNLESS OTHERWISE STATED ALL DIMENSIONS IN MM. ALL WELDS TO BE CONTINUOUS.

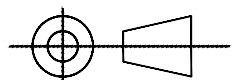

TOLERANCES:  
 LINEAR DIMS: +/- 1MM  
 HOLE CENTRES: +/- 1MM  
 HOLE DIAMETER: +0.5/-0.5  
 ANGLES +/- 0.5

TITLE: STRIDERS RUNNING CLUB - DAILY MILE		SCALE: SCALE TO FIT	ISSUE HISTORY:
Drawn By: N.SHAN	Date Drawn: 01 JUL 20	DRAWING NO:	REVISION NO: 1 SHEET #: 19 OF SHEETS:
Approved By:	Date Approved:	CUSTOMER:	MATERIAL: