



©Door 6 Limited 16th Apr 2022. Unless explicitly stated otherwise, the content of this drawing may not be copied, reproduced, republished or transmitted in any way without first obtaining written permission from Door 6 Limited. Do not scale off this drawing except for the purposes of estimating & construction drawing production. All dimensions are in millimetres unless otherwise stated and must be checked on site prior to construction. This Drawing shows "design intent" only.

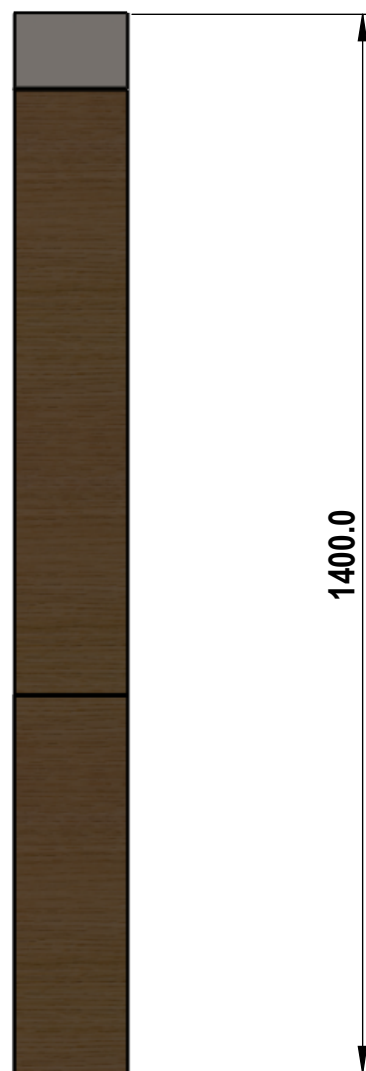



GROUND LEVEL

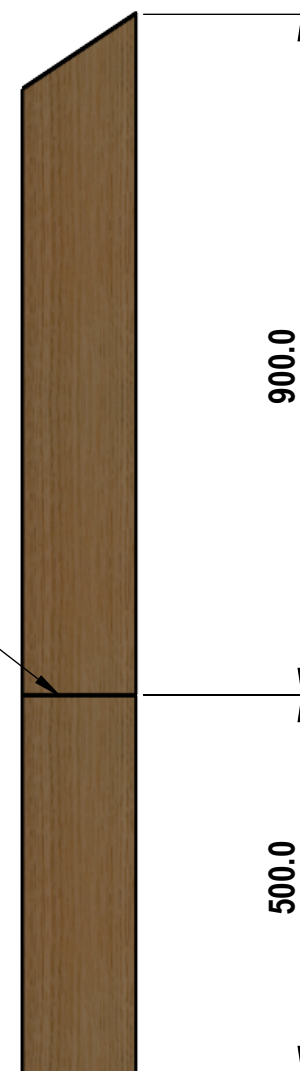


180mm x 150mm x 3mm
ALUMINIUM GRAPHIC
PANEL TO THIS FACE

MATERIAL 150mm x 150mm
FSC TIMBER POST
SMOOTH SANDED CHARRED
AND SEALED SEE PICTURE BELOW
FOR TYPICAL FINISH

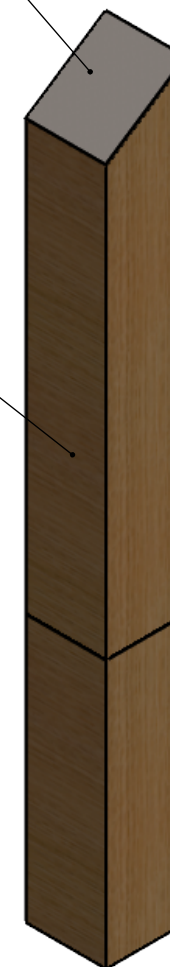

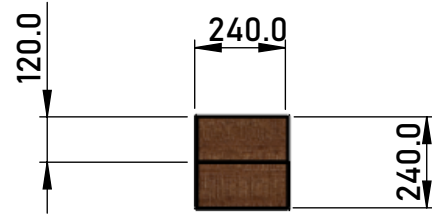

©Door 6 Limited 16th Apr 2025. Unless explicitly stated otherwise, the content of this drawing may not be copied, reproduced, republished or transmitted in any way without first obtaining written permission from Door 6 Limited. Do not scale off this drawing except for the purposes of estimating & construction drawing production. All dimensions are in millimetres unless otherwise stated and must be checked on site prior to construction. This Drawing shows "design intent" only.

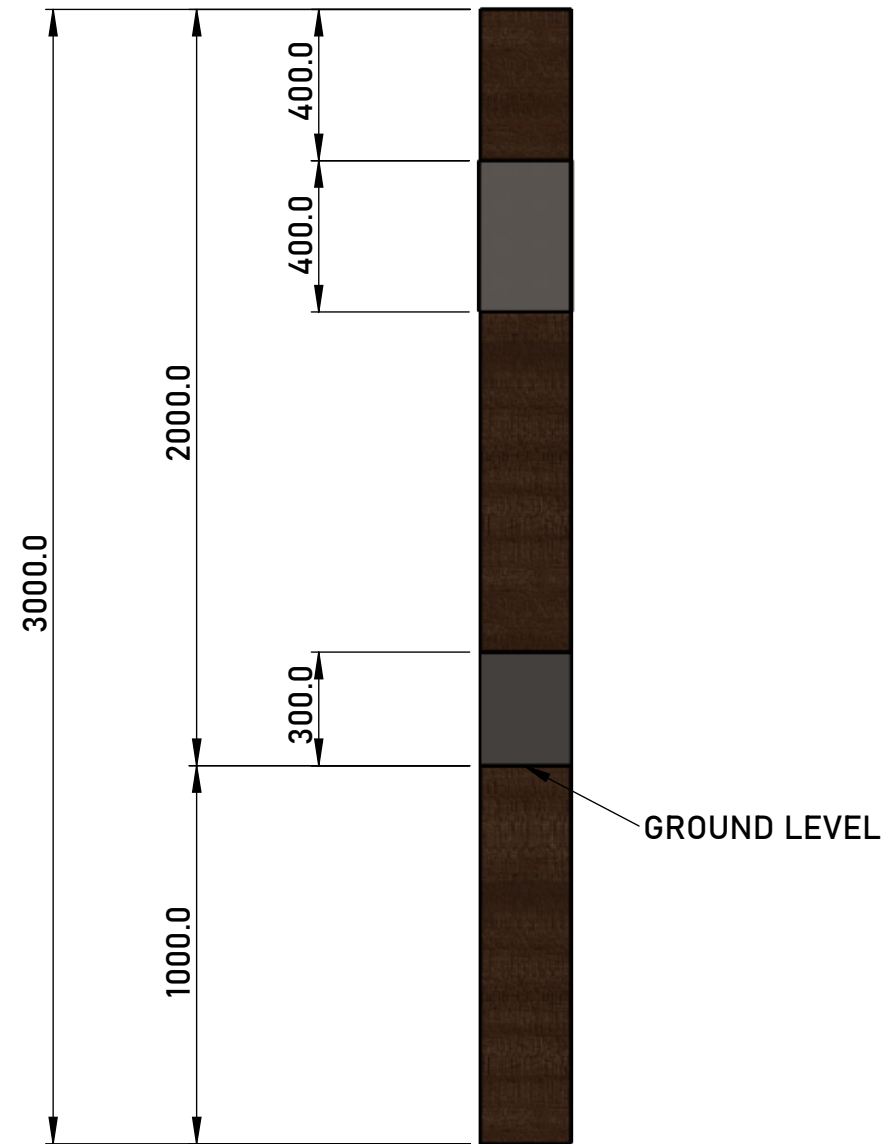

BRAND/WAYFARING
ELEMENTS ROUTED
FRONT & BACK

MATERIAL 120mm x 240mm (2 PEICES)
GLUED TOGETHER FSC TIMBER POST
SMOOTH SANDED CHARRED 4 SIDES
AND SEALED SEE PICTURE BELOW
FOR TYPICAL FINISH





243mm x 400mm x 3mm
ALUMINIUM GRAPHIC
PANEL TO FOUR FACES

PROTECTIVE METAL SLEEVE
300mm TALL AT FLOOR
HEIGHT (STRIMMER PROOF)




©Door 6 Limited 16th Apr 2025. Unless explicitly stated otherwise, the content of this drawing may not be copied, reproduced, republished or transmitted in any way without first obtaining written permission from Door 6 Limited. Do not scale off this drawing except for the purposes of estimating & construction drawing production. All dimensions are in millimetres unless otherwise stated and must be checked on site prior to construction. This Drawing shows "design intent" only.

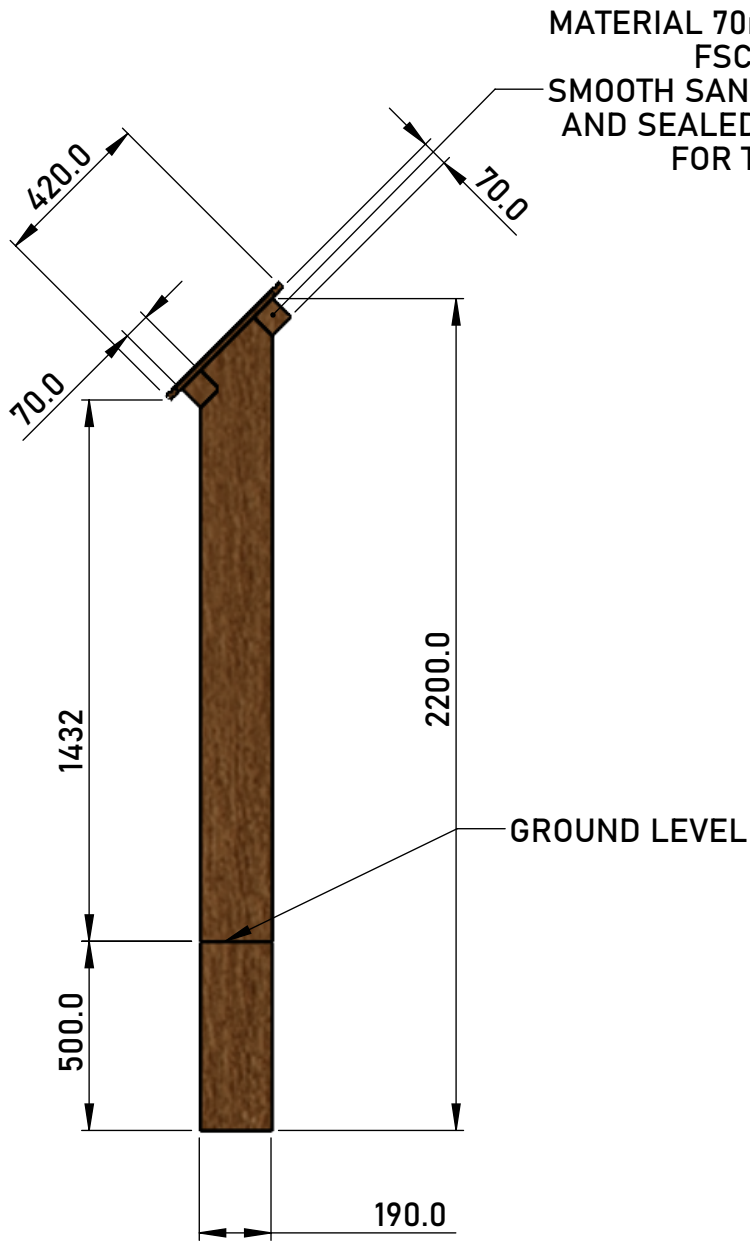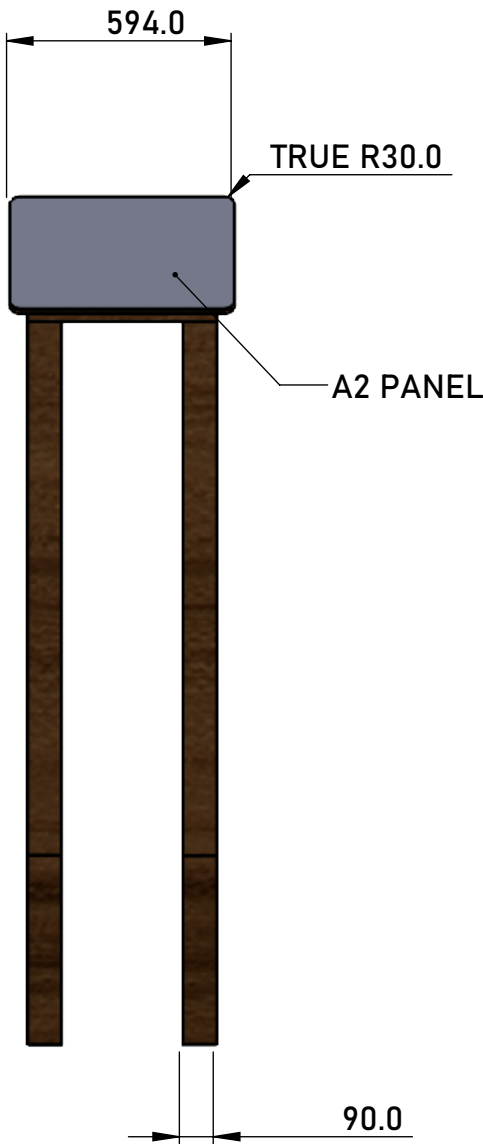



MATERIAL 70mm x 70mm (2 PIECES)
FSC TIMBER POST
SMOOTH SANDED CHARRED 4 SIDES
AND SEALED SEE PICTURE BELOW
FOR TYPICAL FINISH

MATERIAL
3MM ALUMINIUM
MOUNTED TO 15mm TRICOYA


MATERIAL 190mm x 90mm (2 PIECES)
FSC TIMBER POST
SMOOTH SANDED CHARRED 4 SIDES
AND SEALED SEE PICTURE BELOW
FOR TYPICAL FINISH

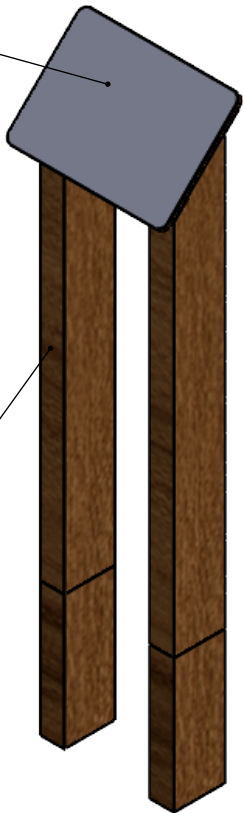

©Door 6 Limited 16th Apr 2025. Unless explicitly stated otherwise, the content of this drawing may not be copied, reproduced, republished or transmitted in any way without first obtaining written permission from Door 6 Limited. Do not scale off this drawing except for the purposes of estimating & construction drawing production. All dimensions are in millimetres unless otherwise stated and must be checked on site prior to construction. This Drawing shows "design intent" only.

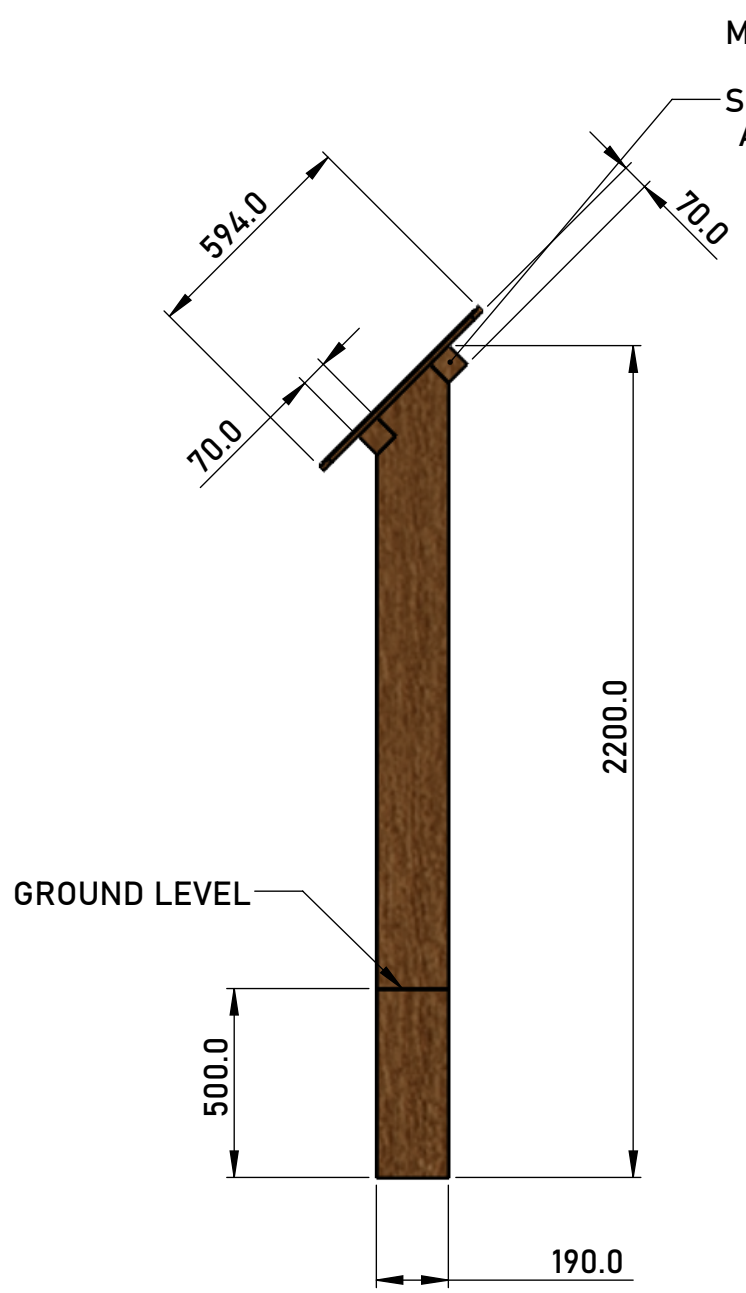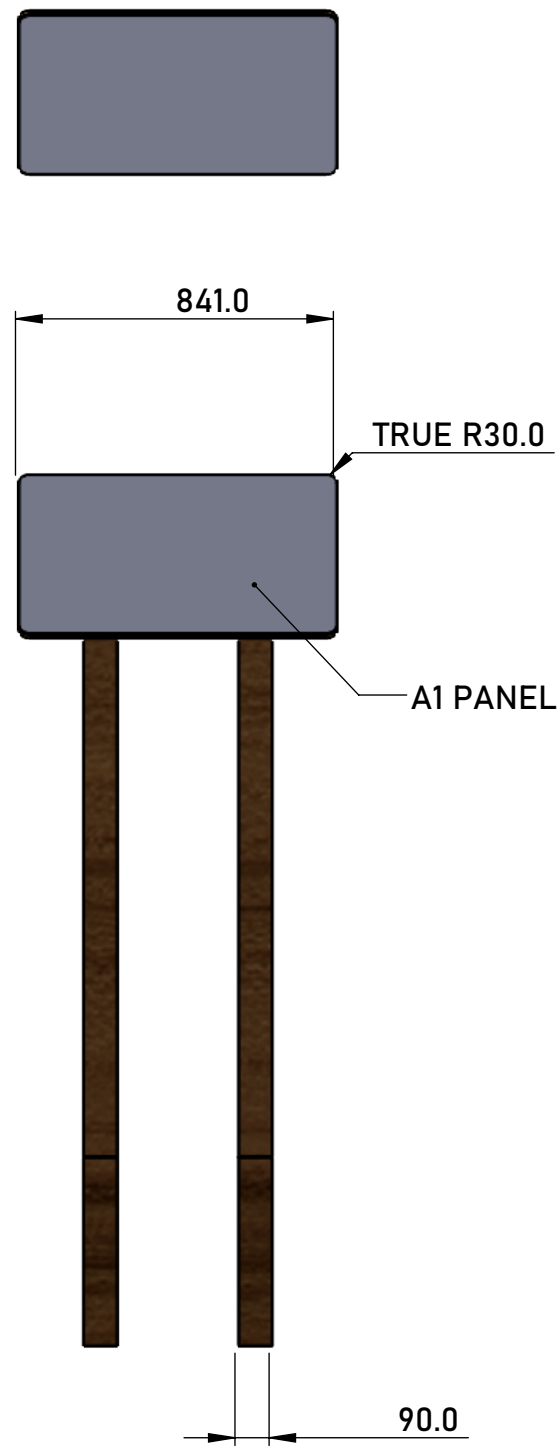


MATERIAL
3MM ALUMINIUM
MOUNTED TO 15mm TRICOYA

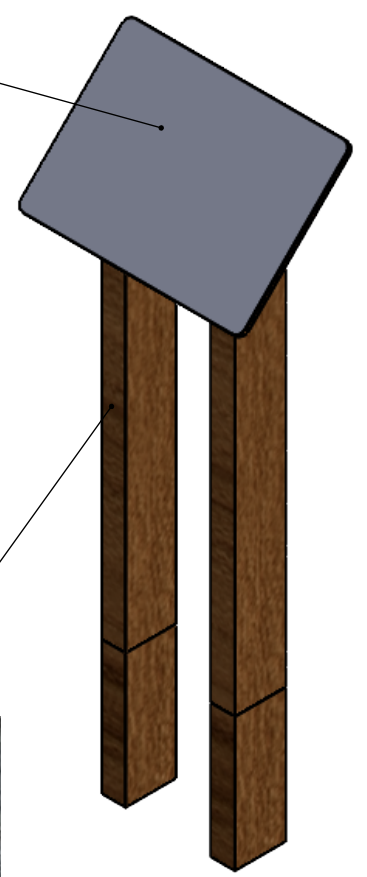


MATERIAL 190mm x 90mm (2 PIECES)
FSC TIMBER POST
SMOOTH SANDED CHARRED 4 SIDES
AND SEALED SEE PICTURE BELOW
FOR TYPICAL FINISH



©Door 6 Limited 16th Apr 2025. Unless explicitly stated otherwise, the content of this drawing may not be copied, reproduced, republished or transmitted in any way without first obtaining written permission from Door 6 Limited. Do not scale off this drawing except for the purposes of estimating & construction drawing production. All dimensions are in millimetres unless otherwise stated and must be checked on site prior to construction. This Drawing shows "design intent" only.

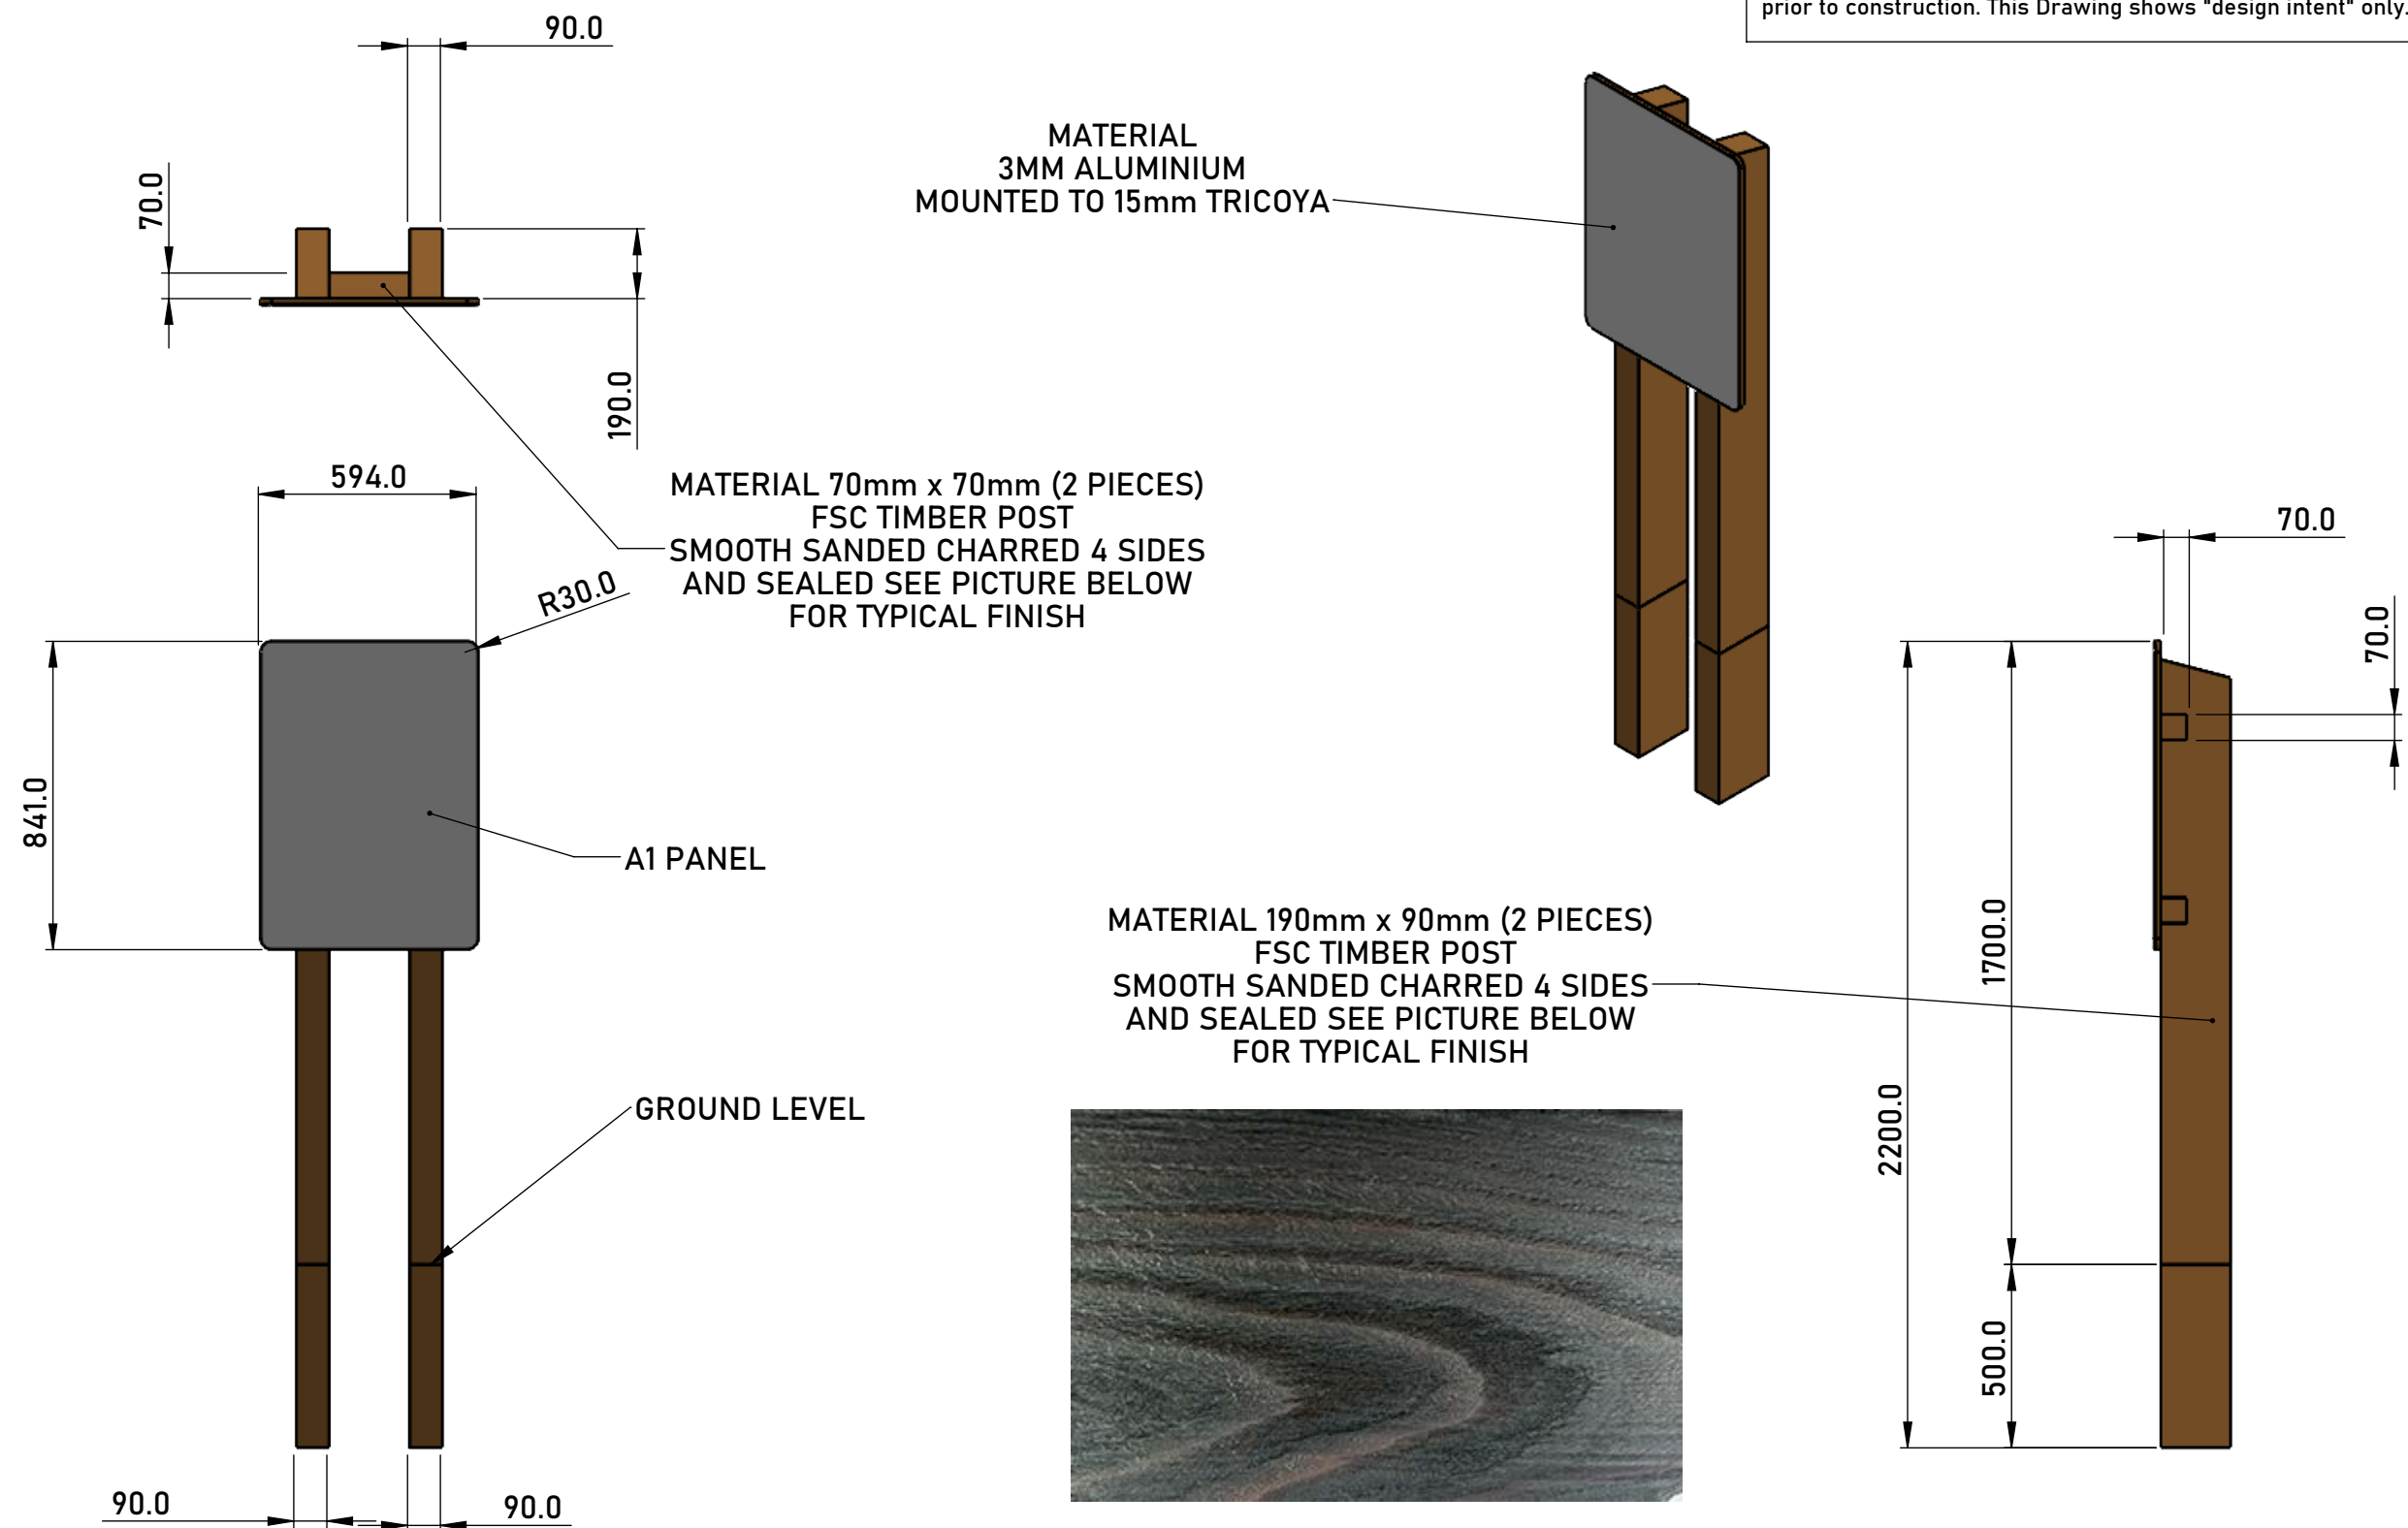


©Door 6 Limited 16th Apr 2025. Unless explicitly stated otherwise, the content of this drawing may not be copied, reproduced, republished or transmitted in any way without first obtaining written permission from Door 6 Limited. Do not scale off this drawing except for the purposes of estimating & construction drawing production. All dimensions are in millimetres unless otherwise stated and must be checked on site prior to construction. This Drawing shows "design intent" only.

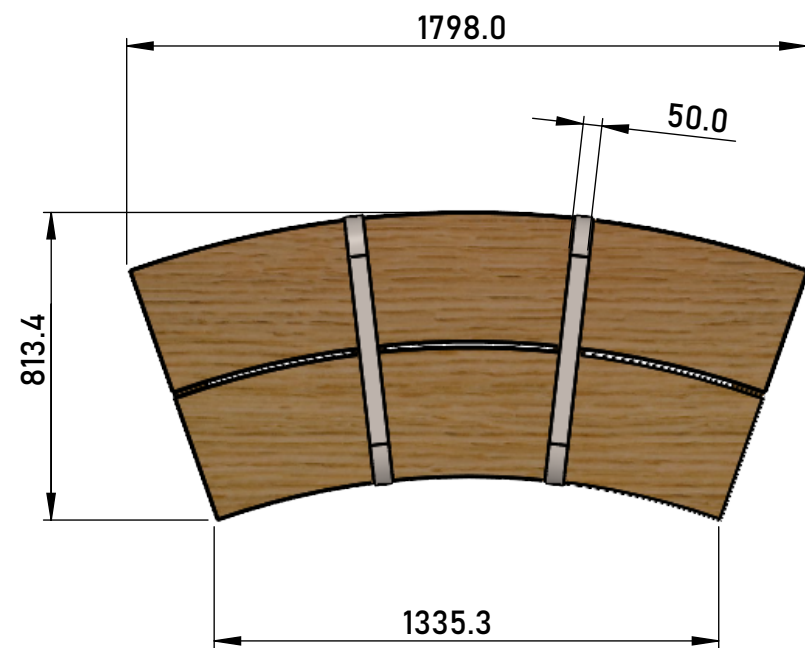

MATERIAL 50mm FSC TIMBER
SMOOTH SANDED & SHARP
EDGES REMOVED

MATERIAL 5mm
STAINLESS STEEL

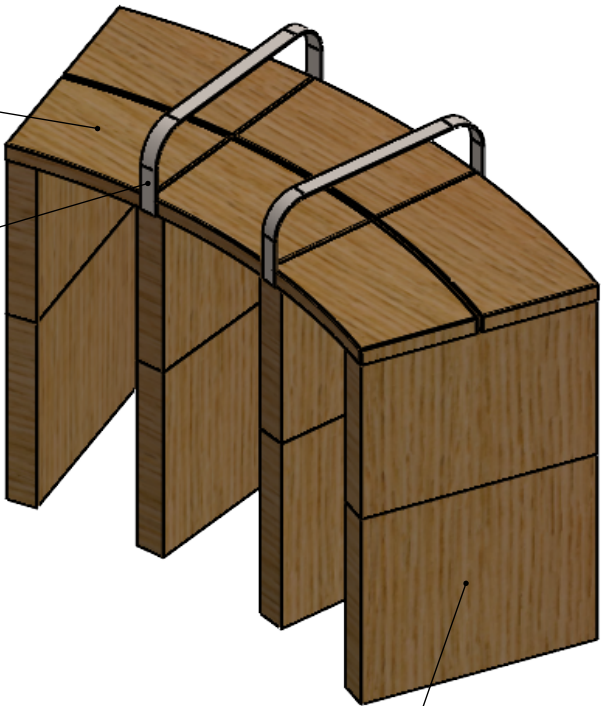

MATERIAL 90mm FSC TIMBER
SMOOTH SANDED & SHARP
EDGES REMOVED

GROUND LEVEL

