
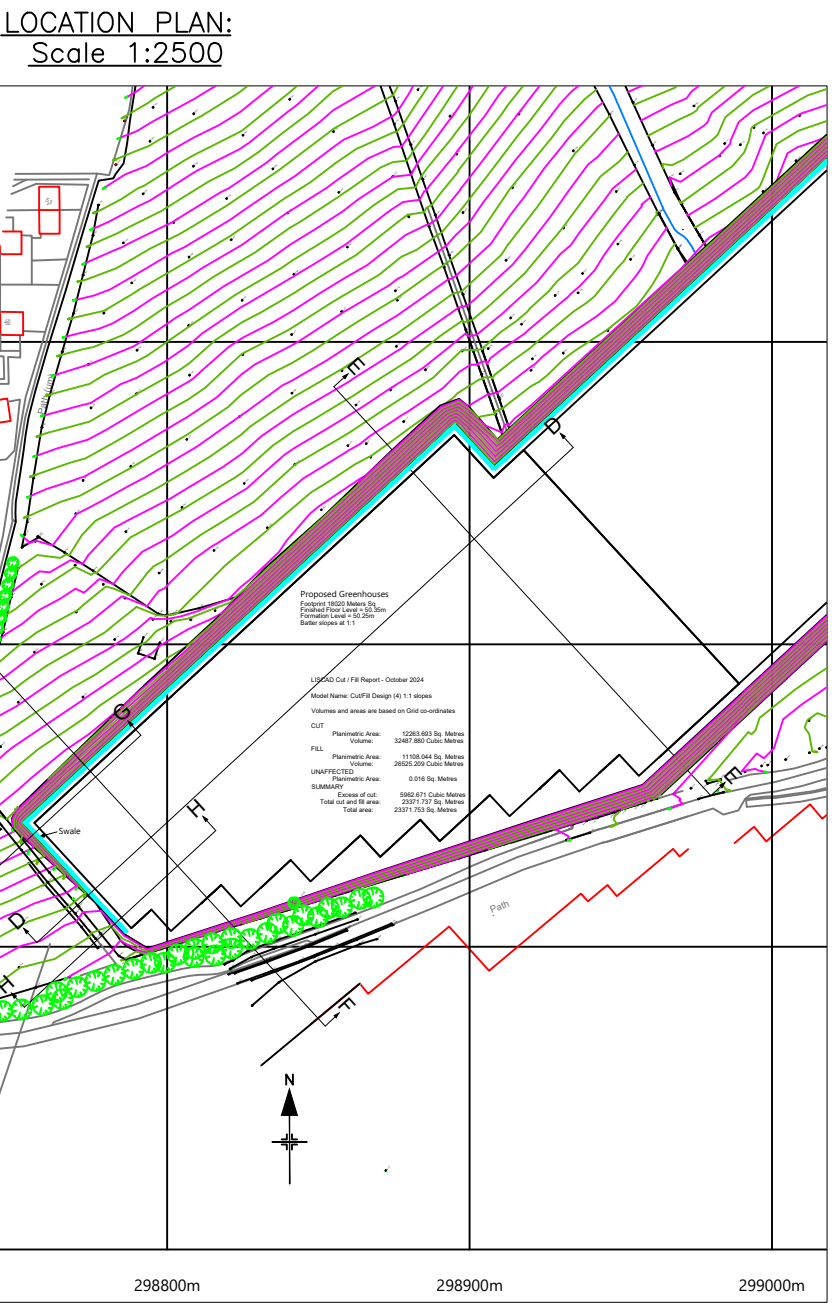


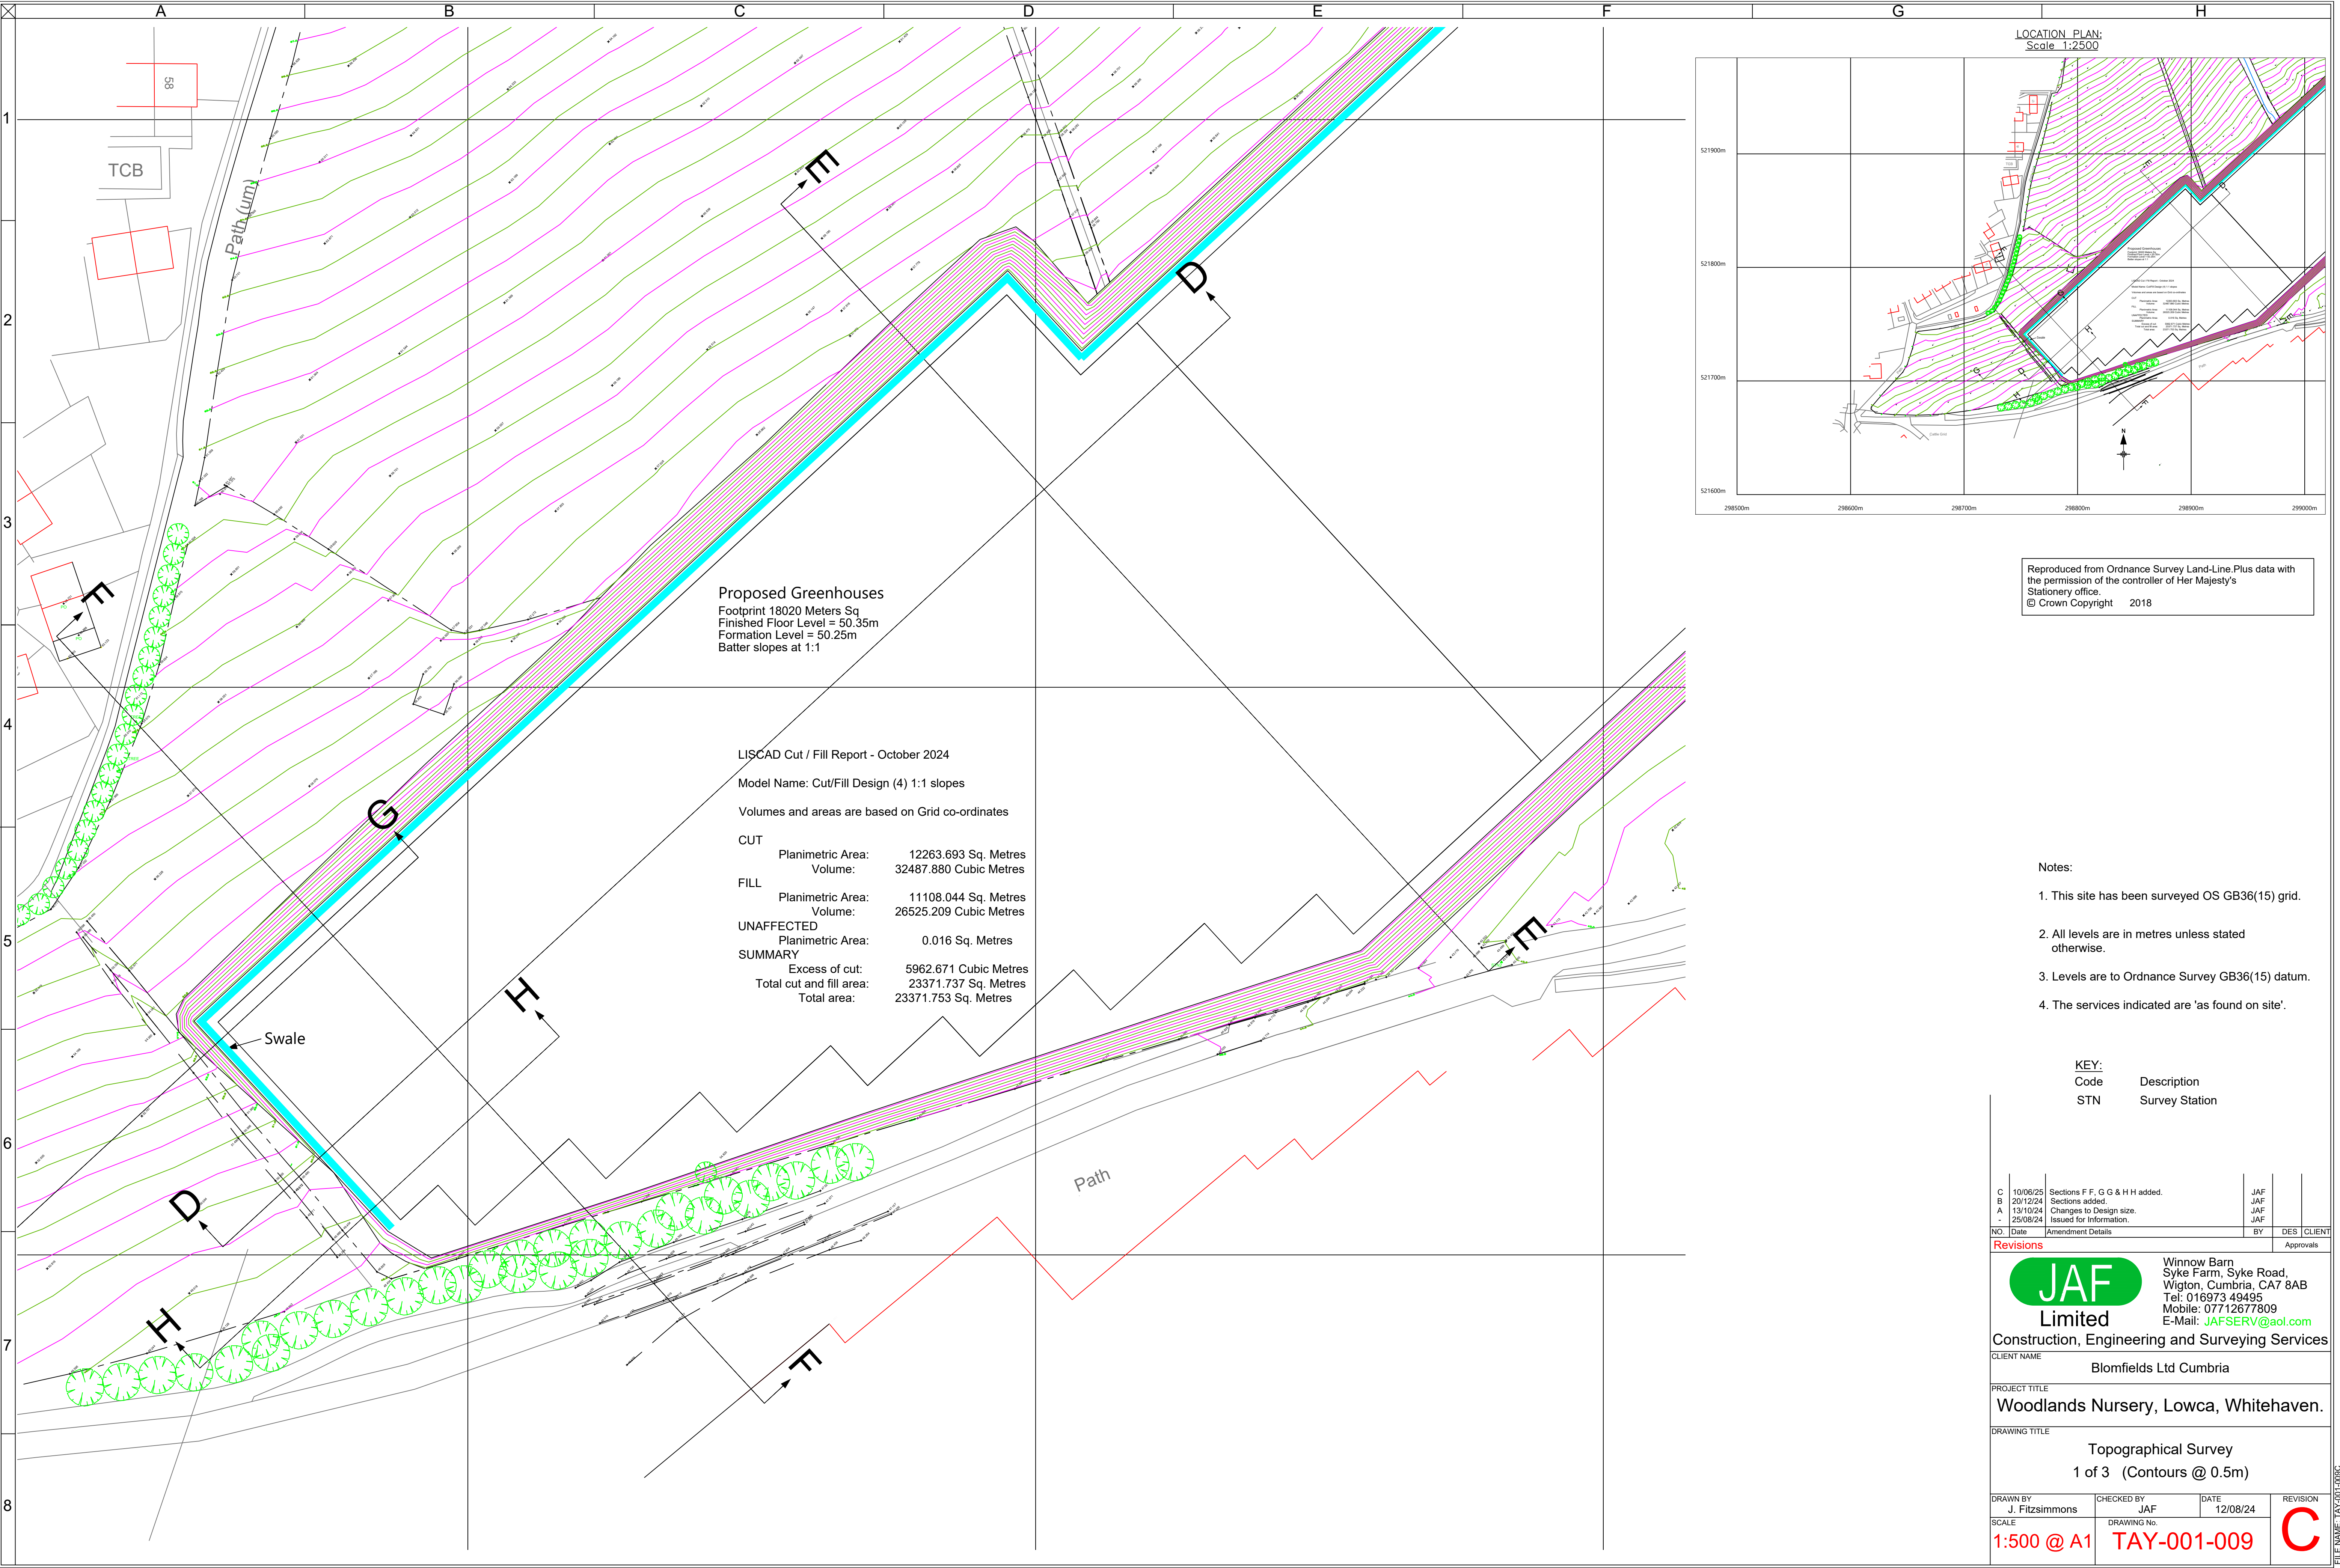

Reproduced from Ordnance Survey Land-Line.Plus data with the permission of the controller of Her Majesty's Stationery office.
© Crown Copyright 2018

- Notes:
1. This site has been surveyed OS GB36(15) grid.
 2. All levels are in metres unless stated otherwise.
 3. Levels are to Ordnance Survey GB36(15) datum.
 4. The services indicated are 'as found on site'.

KEY:	
Code	Description
STN	Survey Station

C	10/06/25	Sections F F, G G & H H added.	JAF		
B	20/12/24	Sections added.	JAF		
A	13/10/24	Changes to Design size.	JAF		
-	25/08/24	Issued for Information.	JAF		
NO	Date	Amendment Details	BY	DES	CLIENT
Revisions					Approvals
		Winnow Barn Syke Farm, Syke Road, Wigton, Cumbria, CA7 8AB Tel: 016973 49495 Mobile: 07712677809 E-Mail: JAFSERV@aol.com			
		Construction, Engineering and Surveying Services			
CLIENT NAME		Blomfields Ltd Cumbria			
PROJECT TITLE		Woodlands Nursery, Lowca, Whitehaven.			
DRAWING TITLE		Topographical Survey 1 of 3 (Contours @ 0.5m)			
DRAWN BY J. Fitzsimmons		CHECKED BY JAF		DATE 12/08/24	
SCALE 1:500 @ A1		DRAWING No. TAY-001-009		REVISION C	