
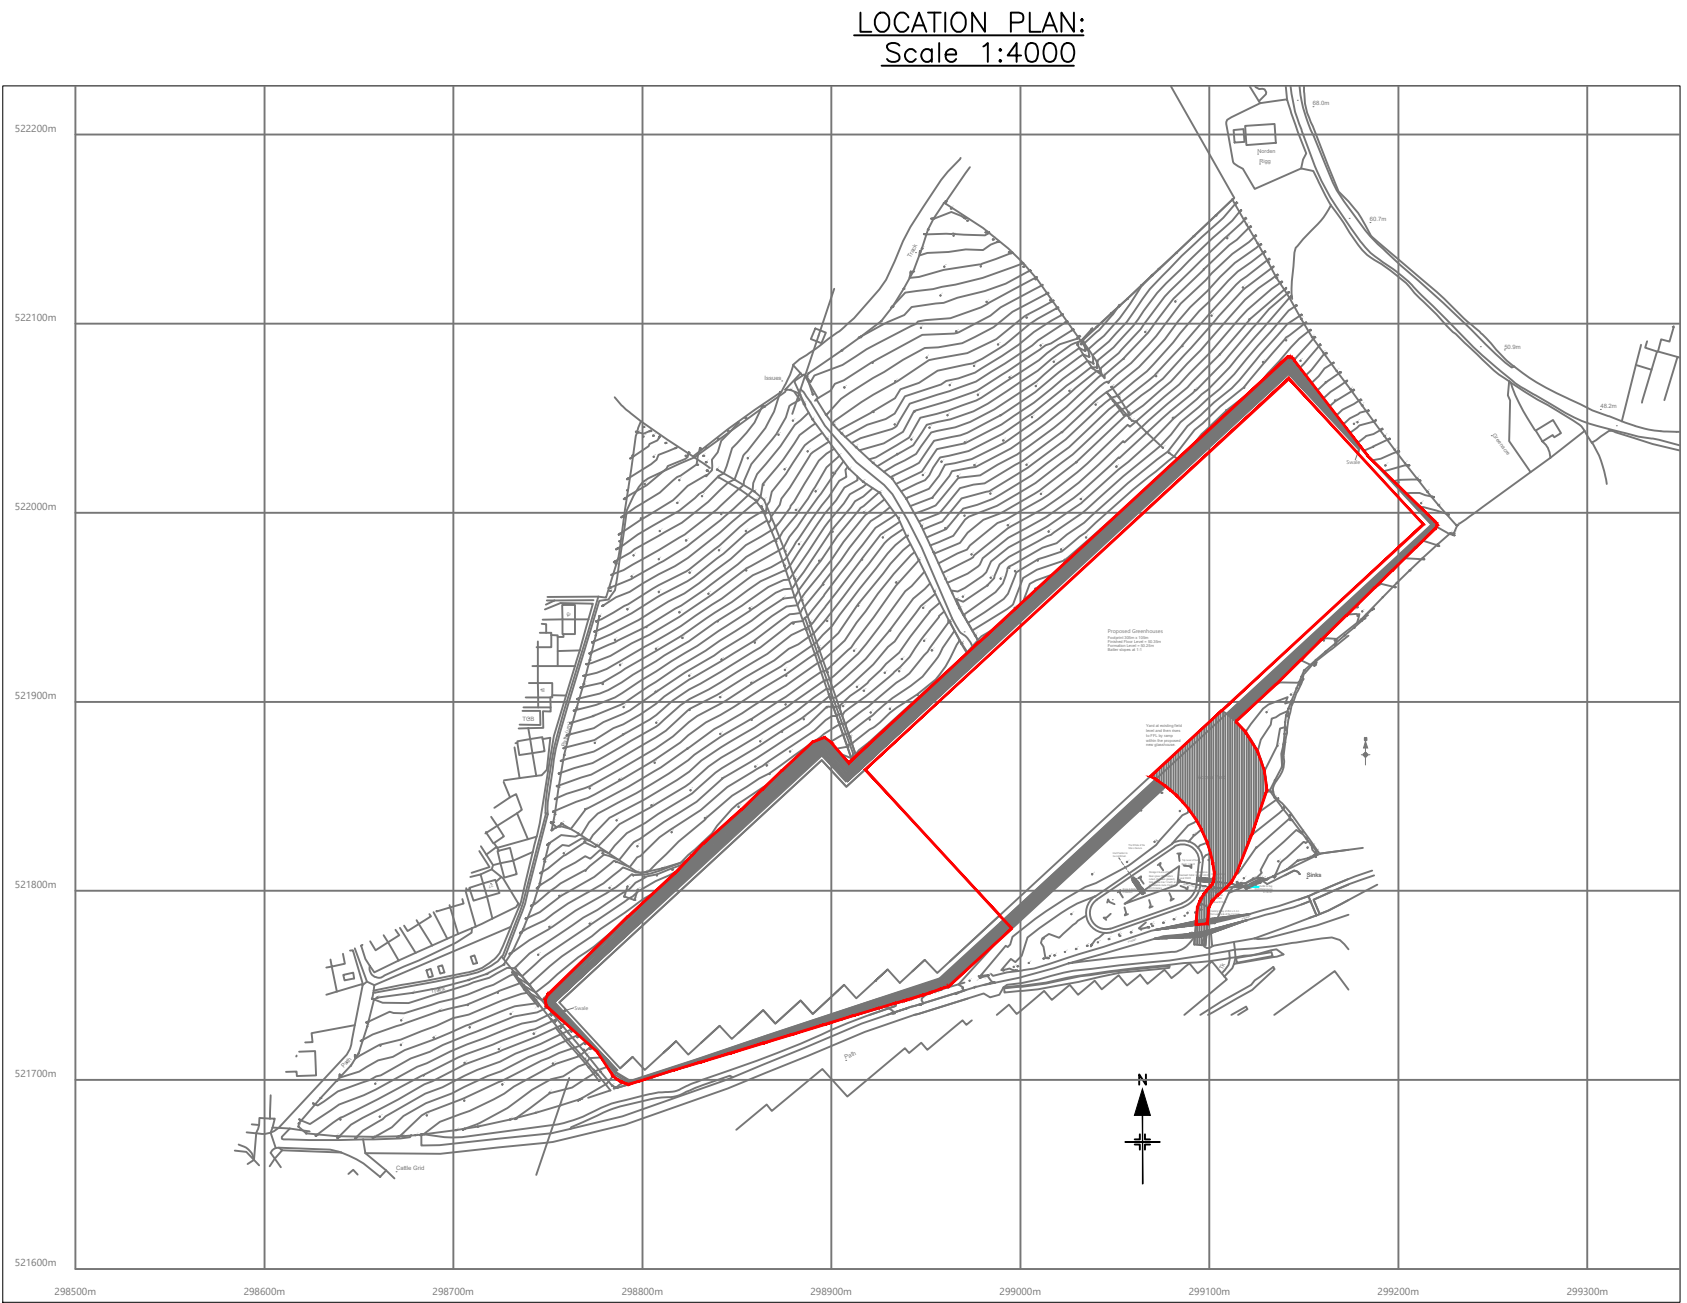


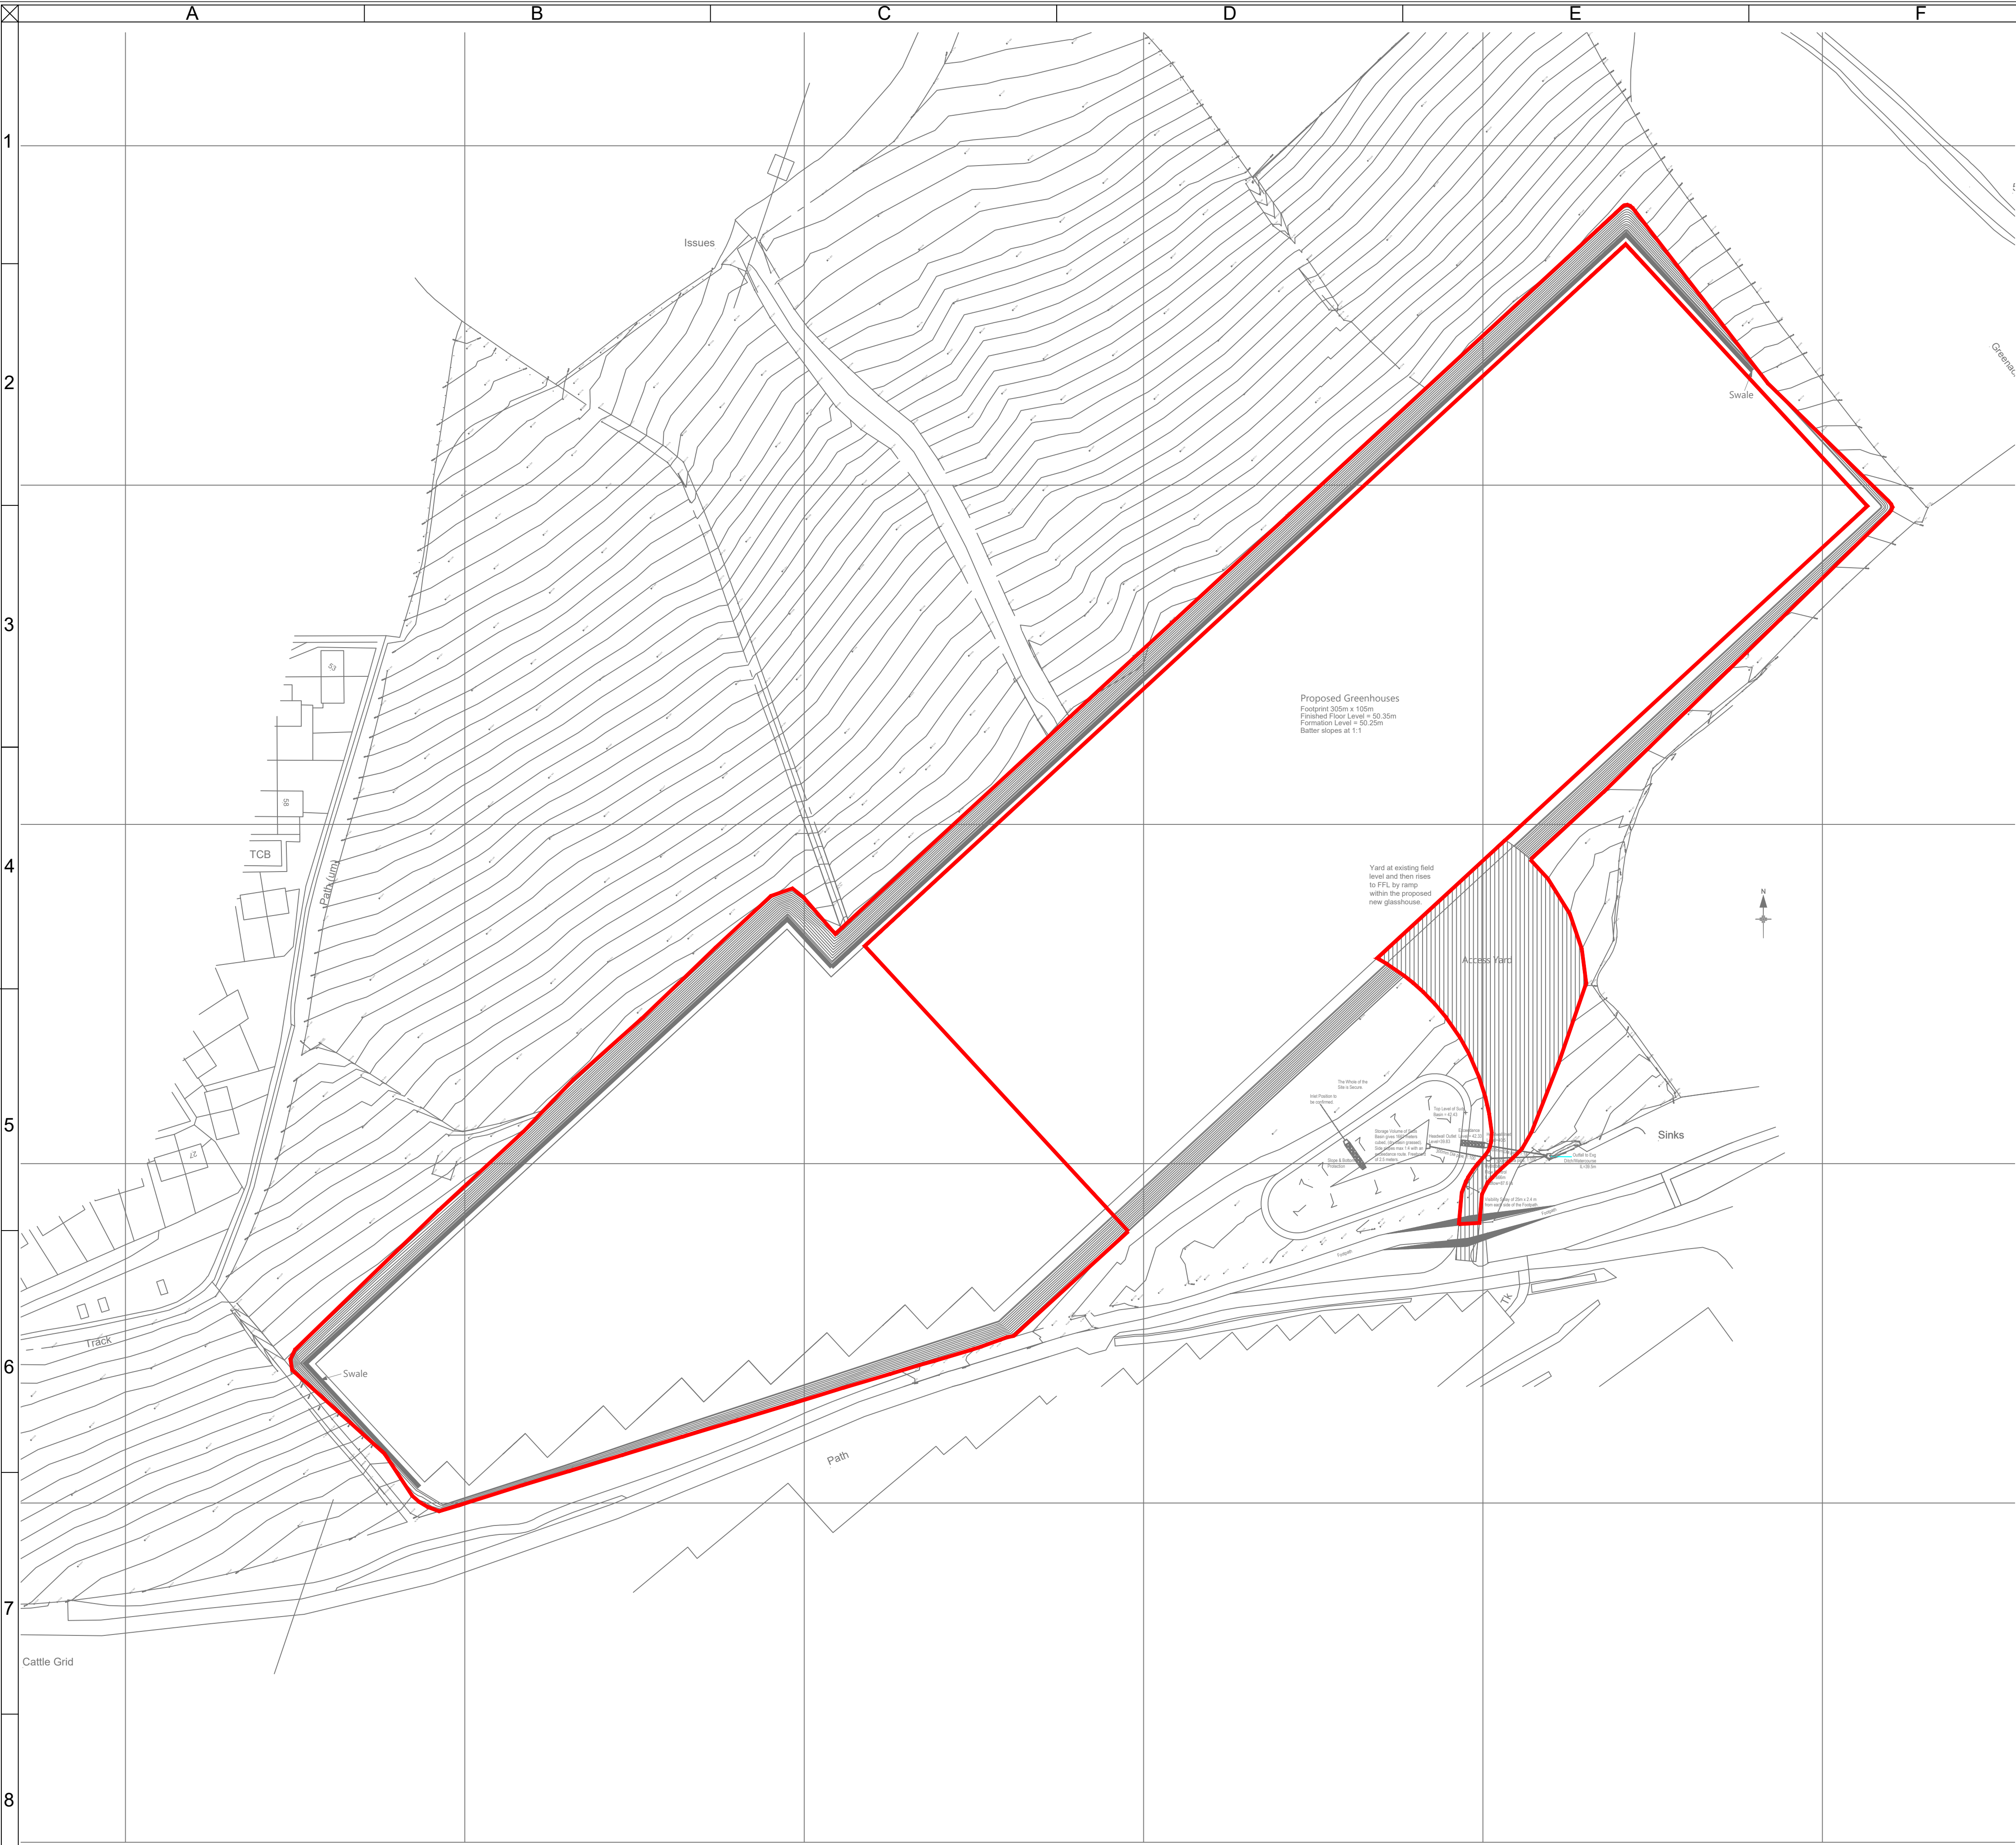

Reproduced from Ordnance Survey Land-Line.Plus data with the permission of the controller of Her Majesty's Stationary office.
© Crown Copyright 2018

- Notes:
1. This site has been surveyed OS GB36(15) grid.
 2. All levels are in metres unless stated otherwise.
 3. Levels are to Ordnance Survey GB36(15) datum.

C	09/07/25	Additional Boundary Line added.	JAF	
B	09/07/25	Additional Boundary Line added.	JAF	
A	08/07/25	Additional Boundary Line added.	JAF	
-	26/02/25	Issued for Information.	JAF	
NO	Date	Amendment Details	BY	DES CLIENT Approvals

JAF

Limited

Winnow Barn
Syke Farm, Syke Road,
Wigton, Cumbria, CA7 8AB
Tel: 016973 49495
Mobile: 07712677809
E-Mail: JAFSERV@aol.com

Construction, Engineering and Surveying Services

CLIENT NAME Blomfields Ltd Cumbria

PROJECT TITLE Woodlands Nursery, Lowca, Whitehaven.

DRAWING TITLE Plan Showing Boundary Line
(Contours @ 0.5m)

DRAWN BY J. Fitzsimmons	CHECKED BY JAF	DATE 12/08/24	REVISION C
SCALE 1:1000 @ A1	DRAWING No. TAY-001-011		

FILE NAME: TAY-001-011C