
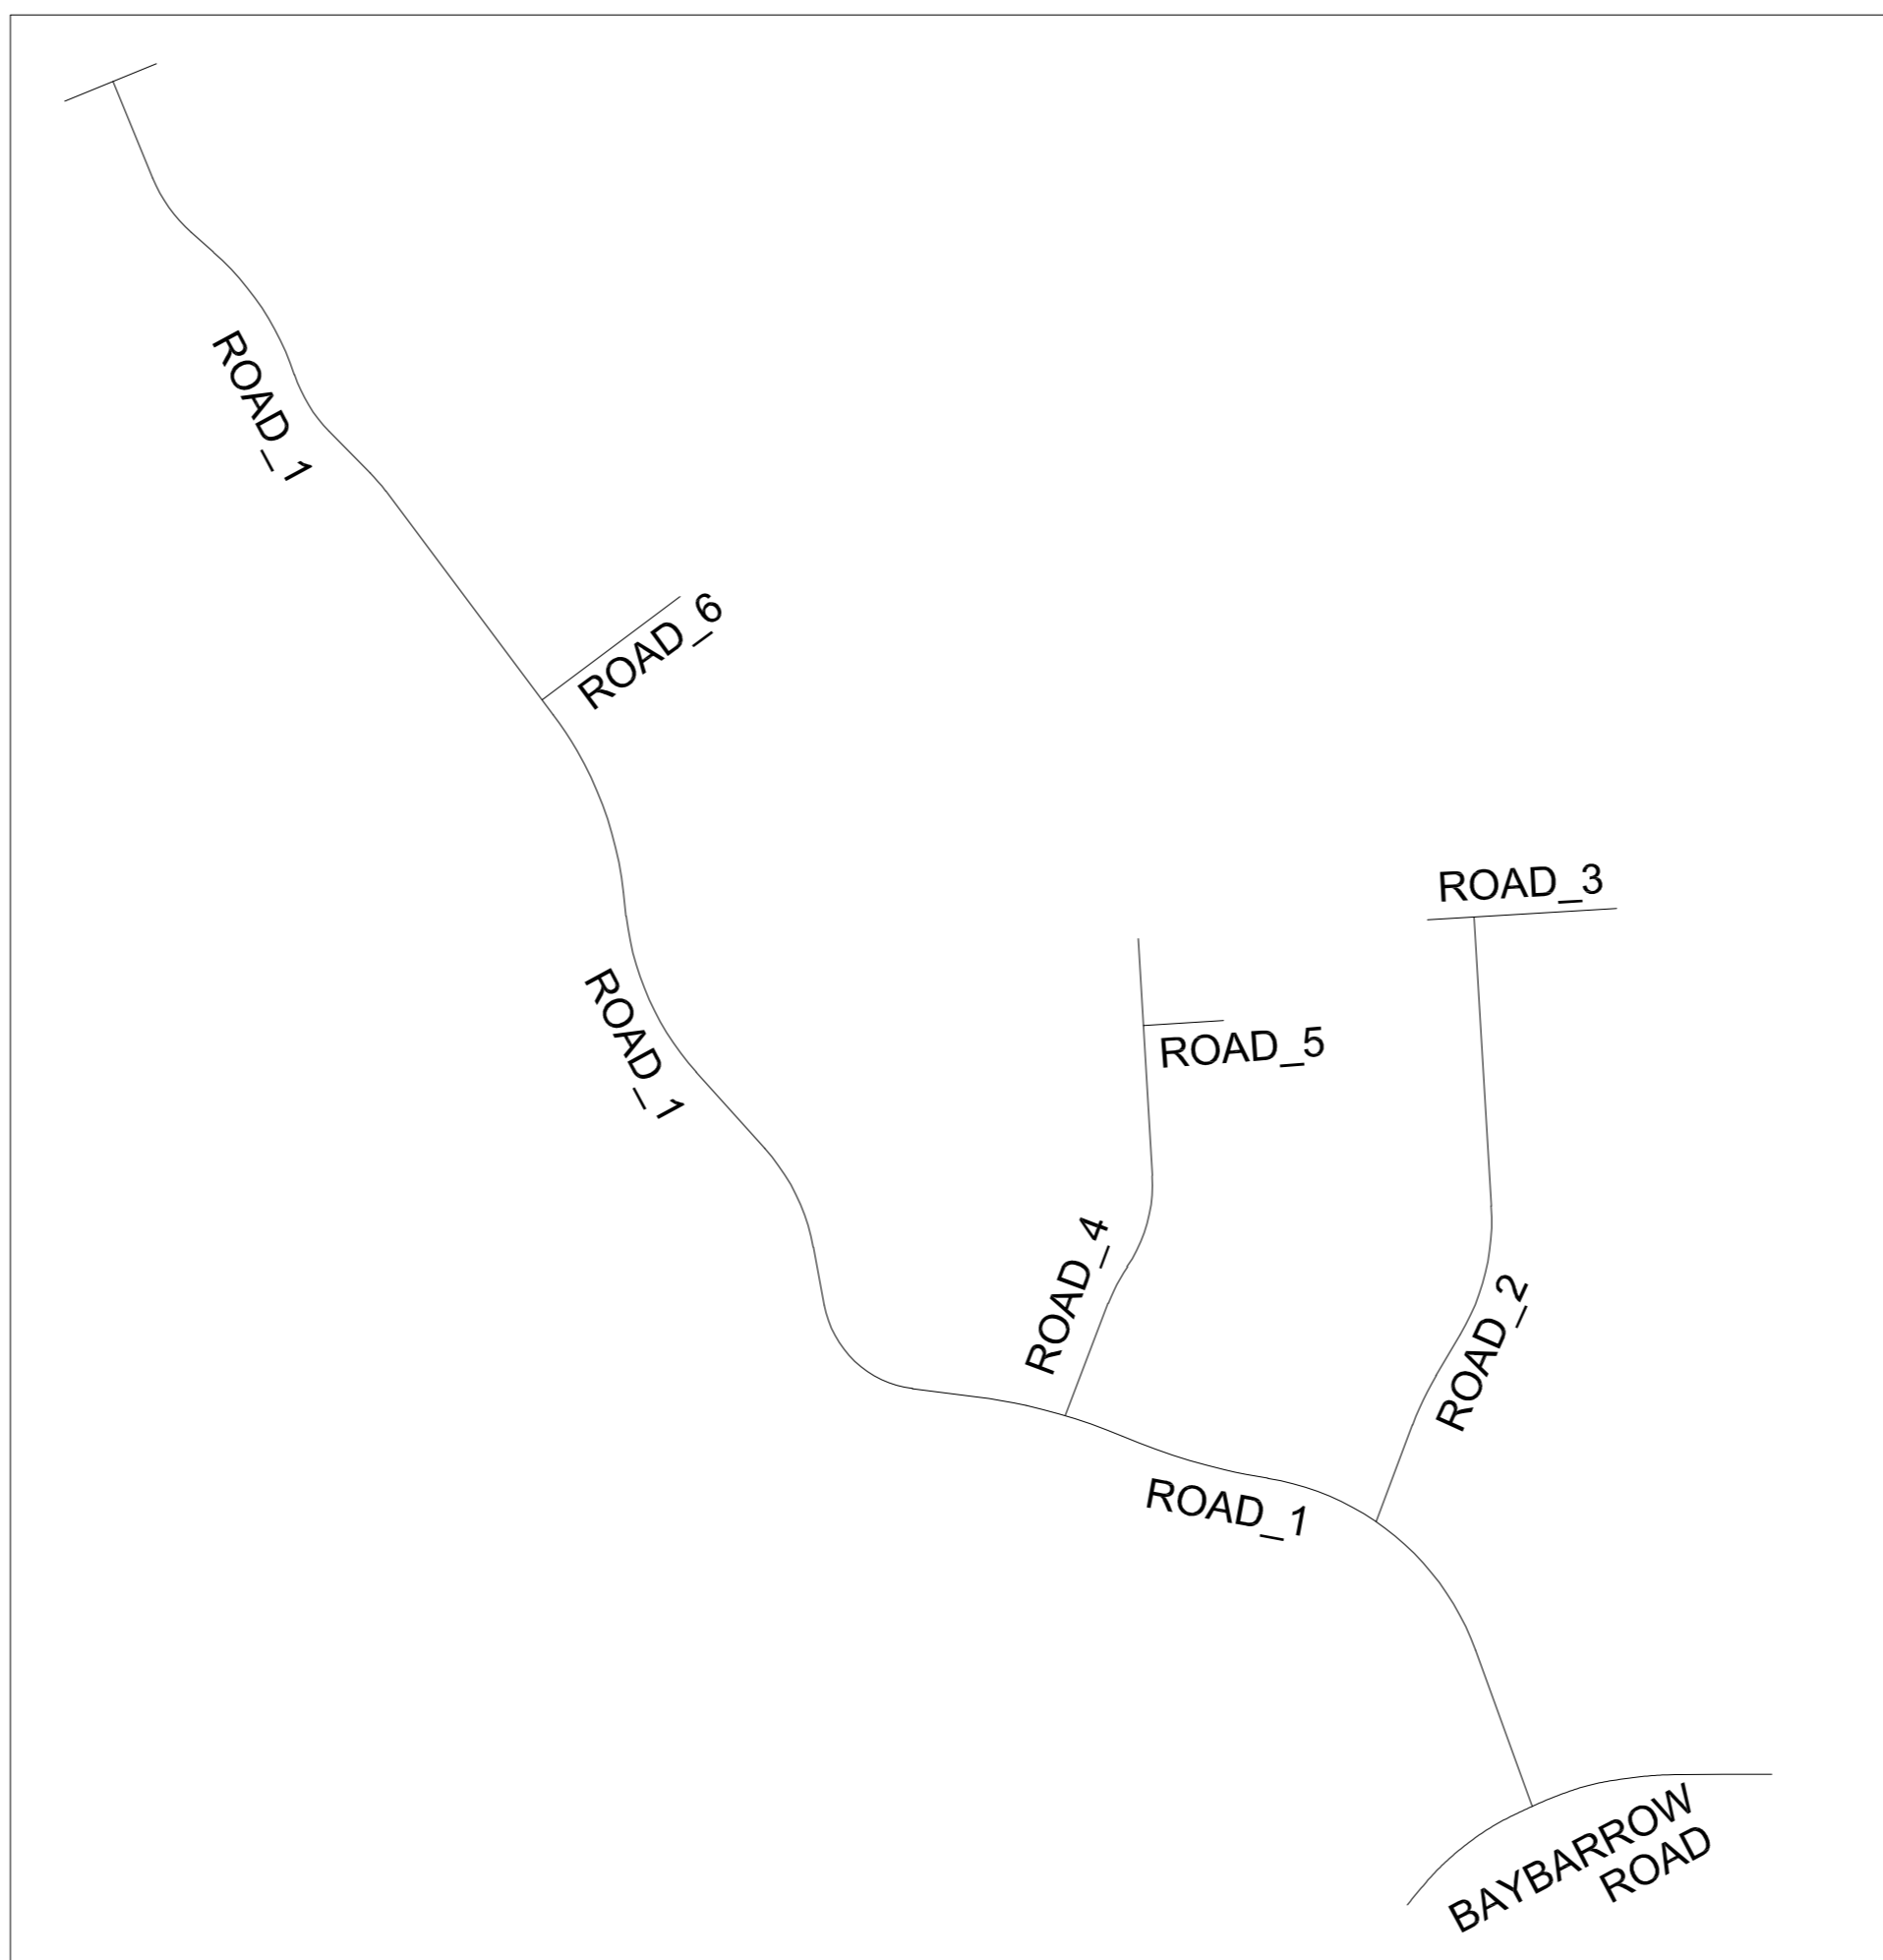


GENERAL NOTES

- [illegible]

[illegible]

DRAWING STATUS: **FOR PLANNING**

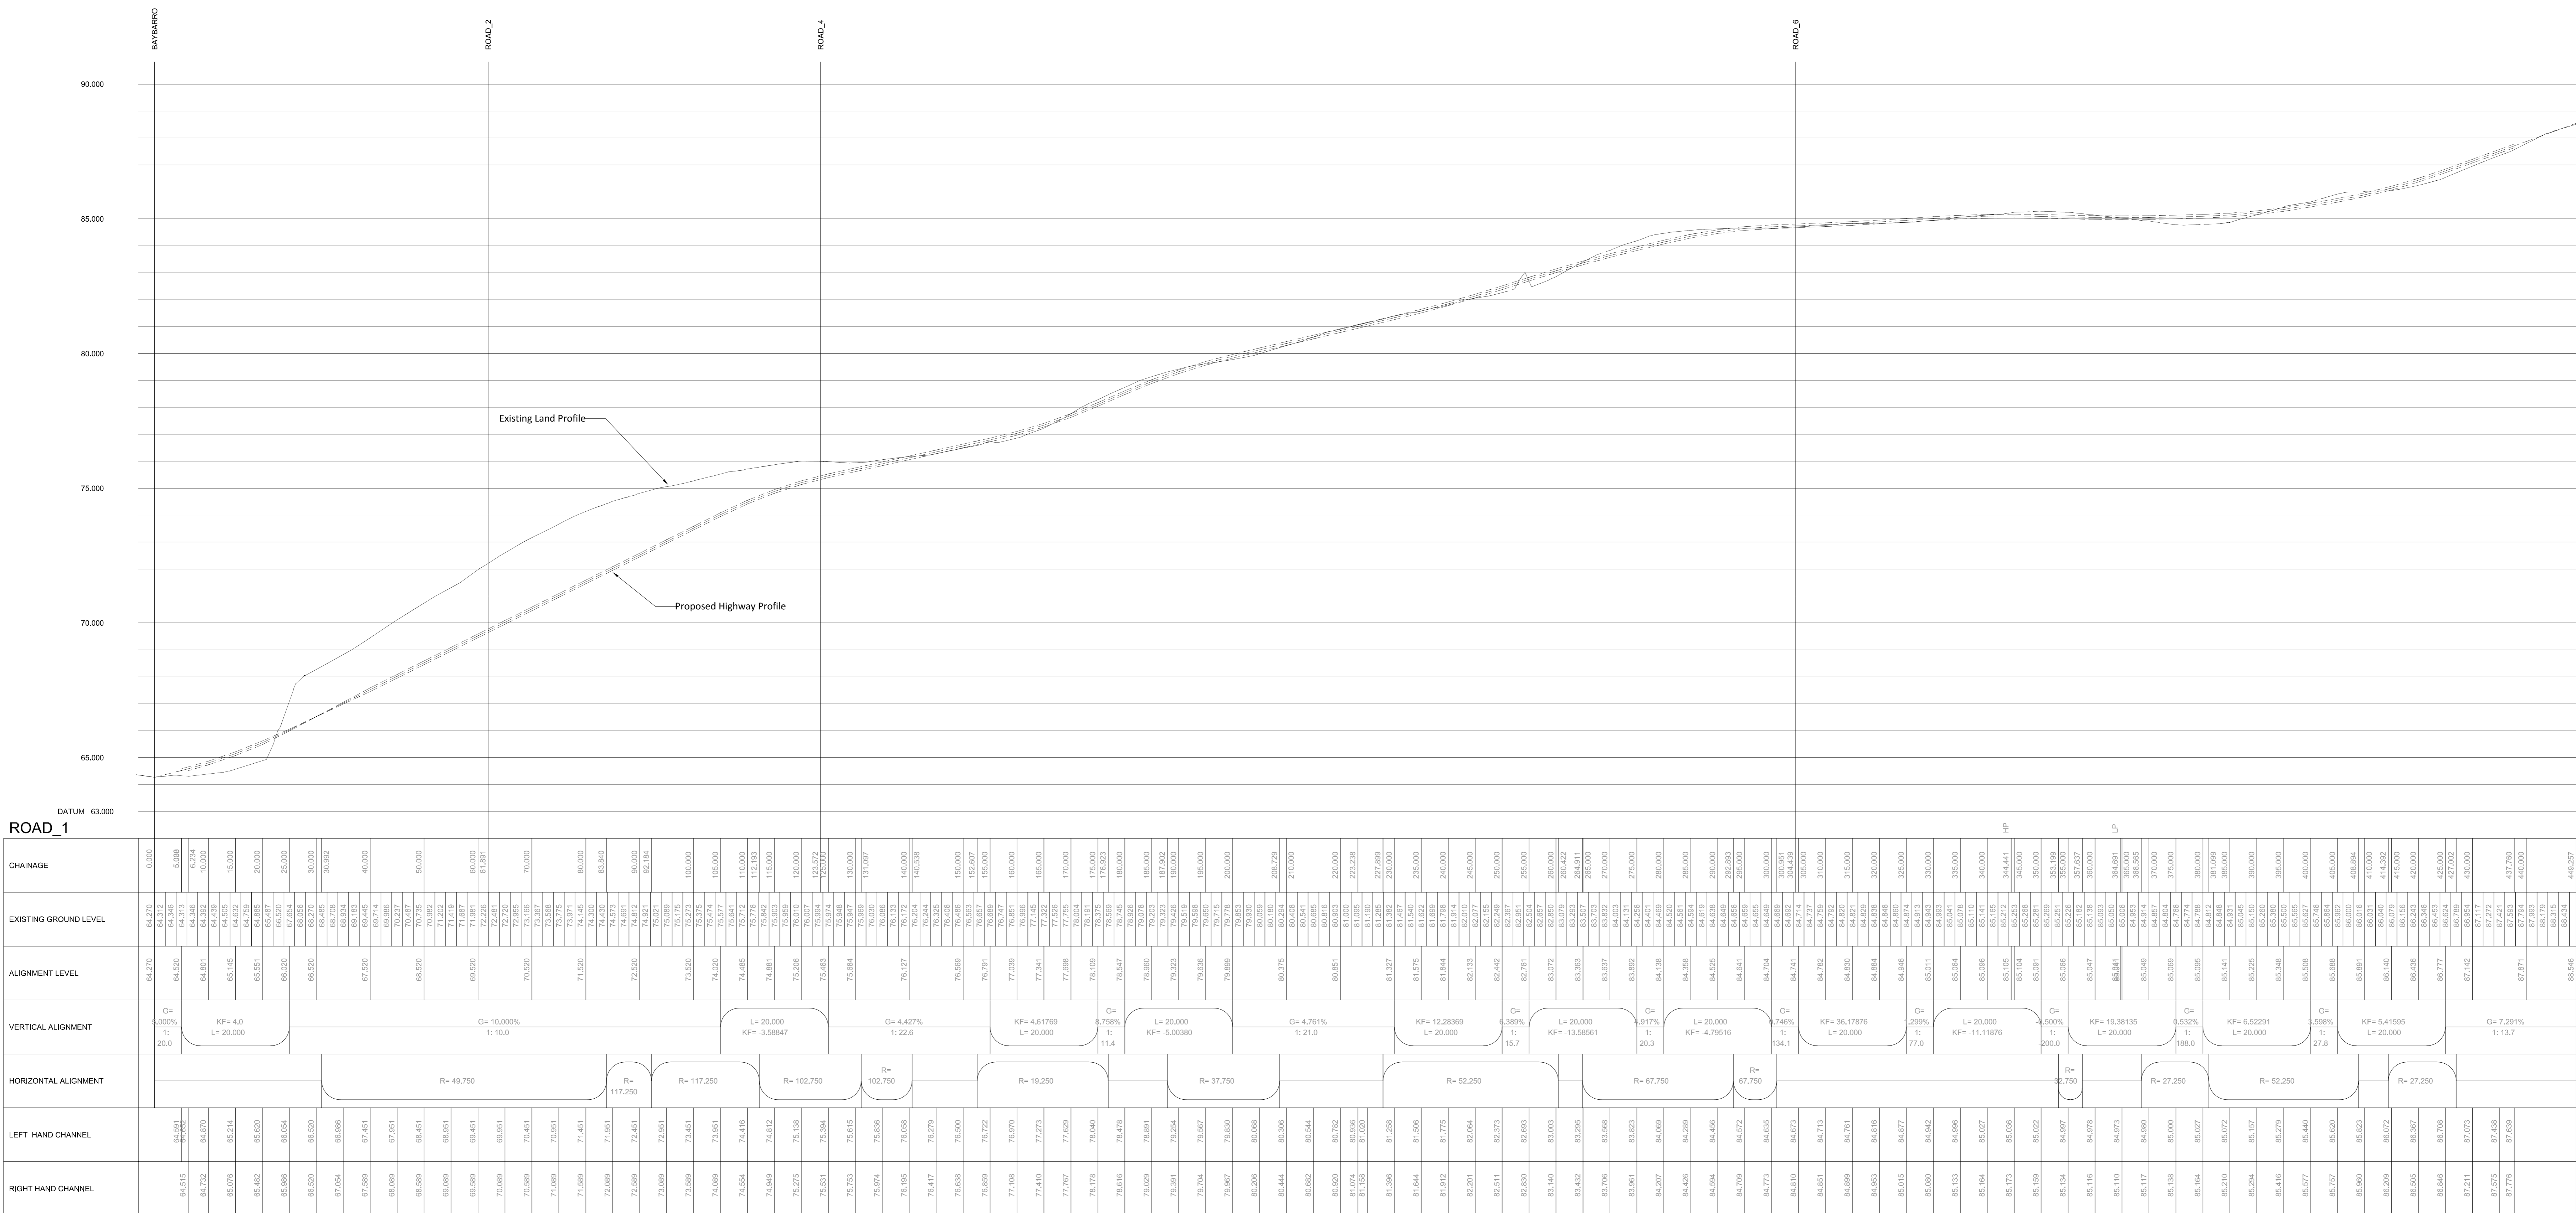

CLIENT:	
PROJECT:	HOW BANK FARM EGREMONT

DRAWING TITLE:

HIGHWAY LONGITUDINAL
SECTIONS SHEET 1 OF 2

DATE CREATED: 05/10/20	DRAWING SCALE: 1:500	DRAWN BY: JP	CHECKED BY: MJ	QA CATEGORY: 1
DRAWING REF:				REV:

DRAWING REF:	REV:
TC / L9594 / 20 / 150	A