



NOTE:
PRECAST BEAMS SUPPORTED
ON SINGLE SKIN HOUSE WALL
& STEEL BEAM
UB 305x127x37
AS SHOWN

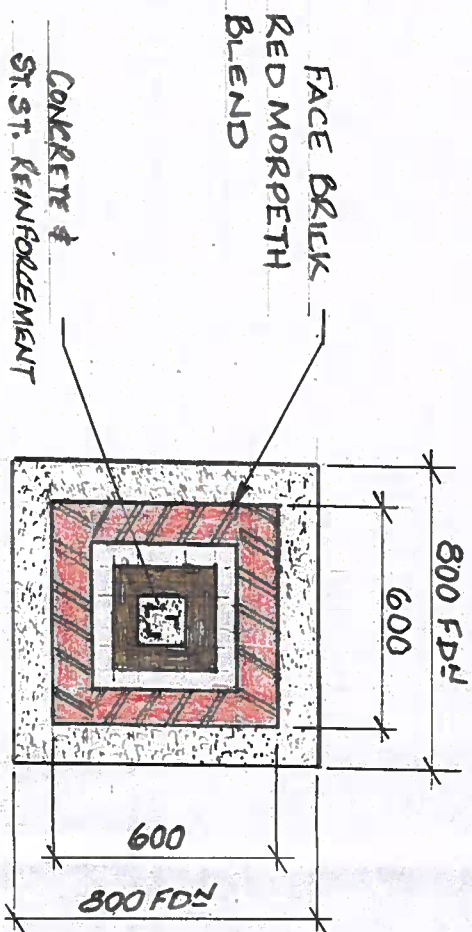


PRECAST CONCRETE
BEAMS 9No.
PRECAST INFILL
BLOCKS 100x215x440 mm
CONCRETE

FACE BRICK
ON 3ND. FACES
FINISH:
RED MORPETH BLEND
SINGLE SKIN

← Z -

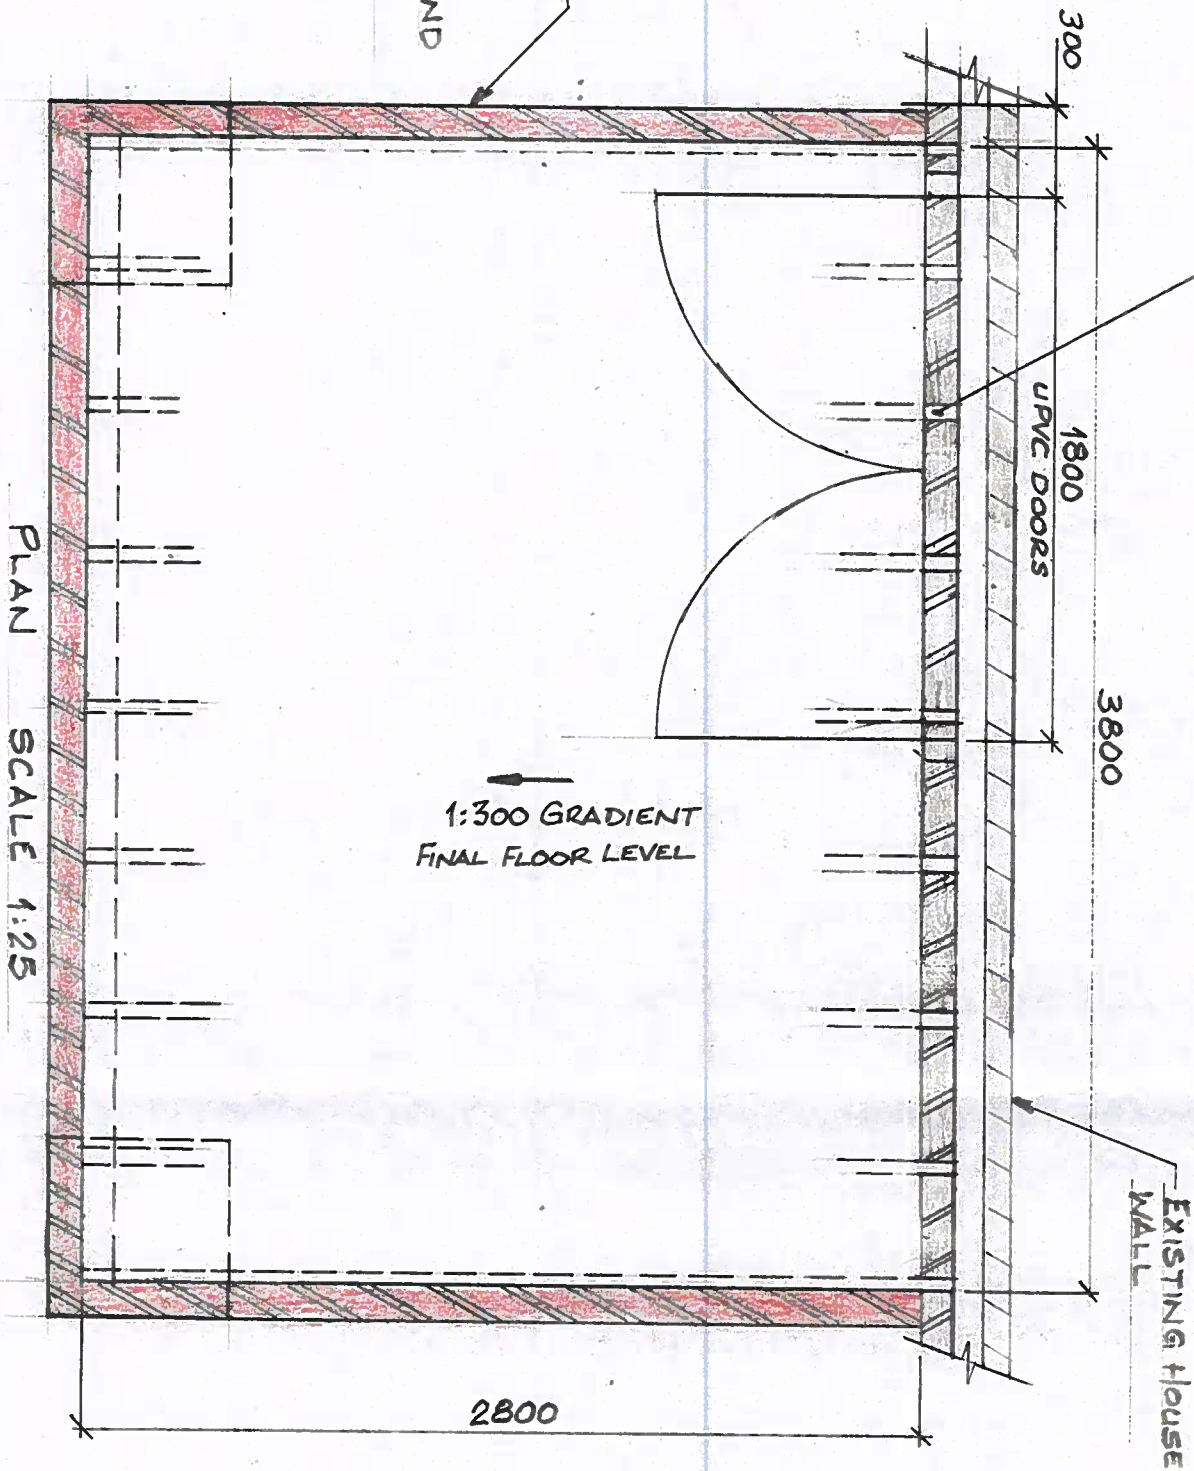

UB 305x127x37
STEEL GR 3355J0

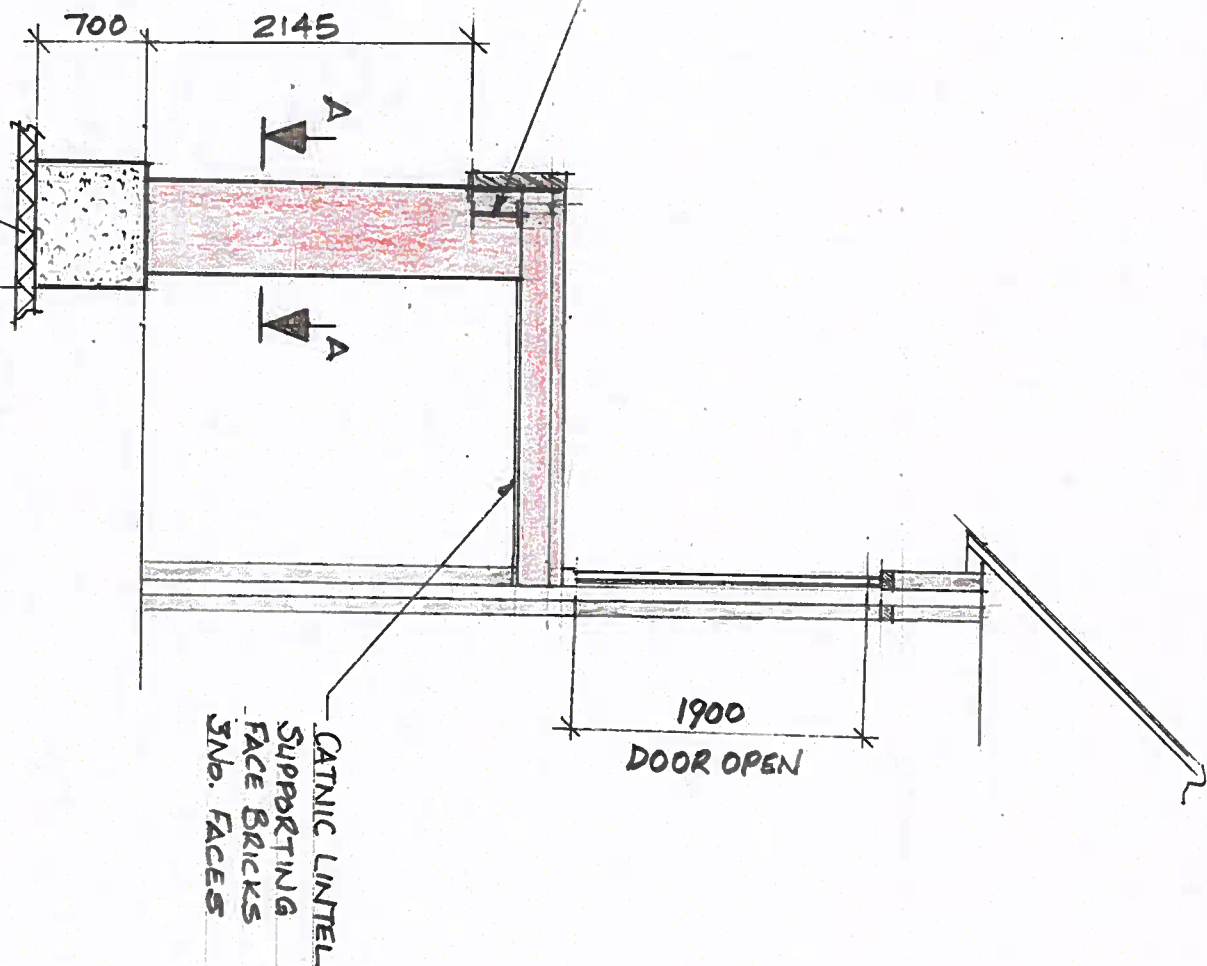

NETHERTOWN ROAD - BALCONY

DRAWN BY	SBEALE	SHEET	A3	SCALE	AS SHOWN
DATE	09/10/2025	ISSUED			
REV	A				