
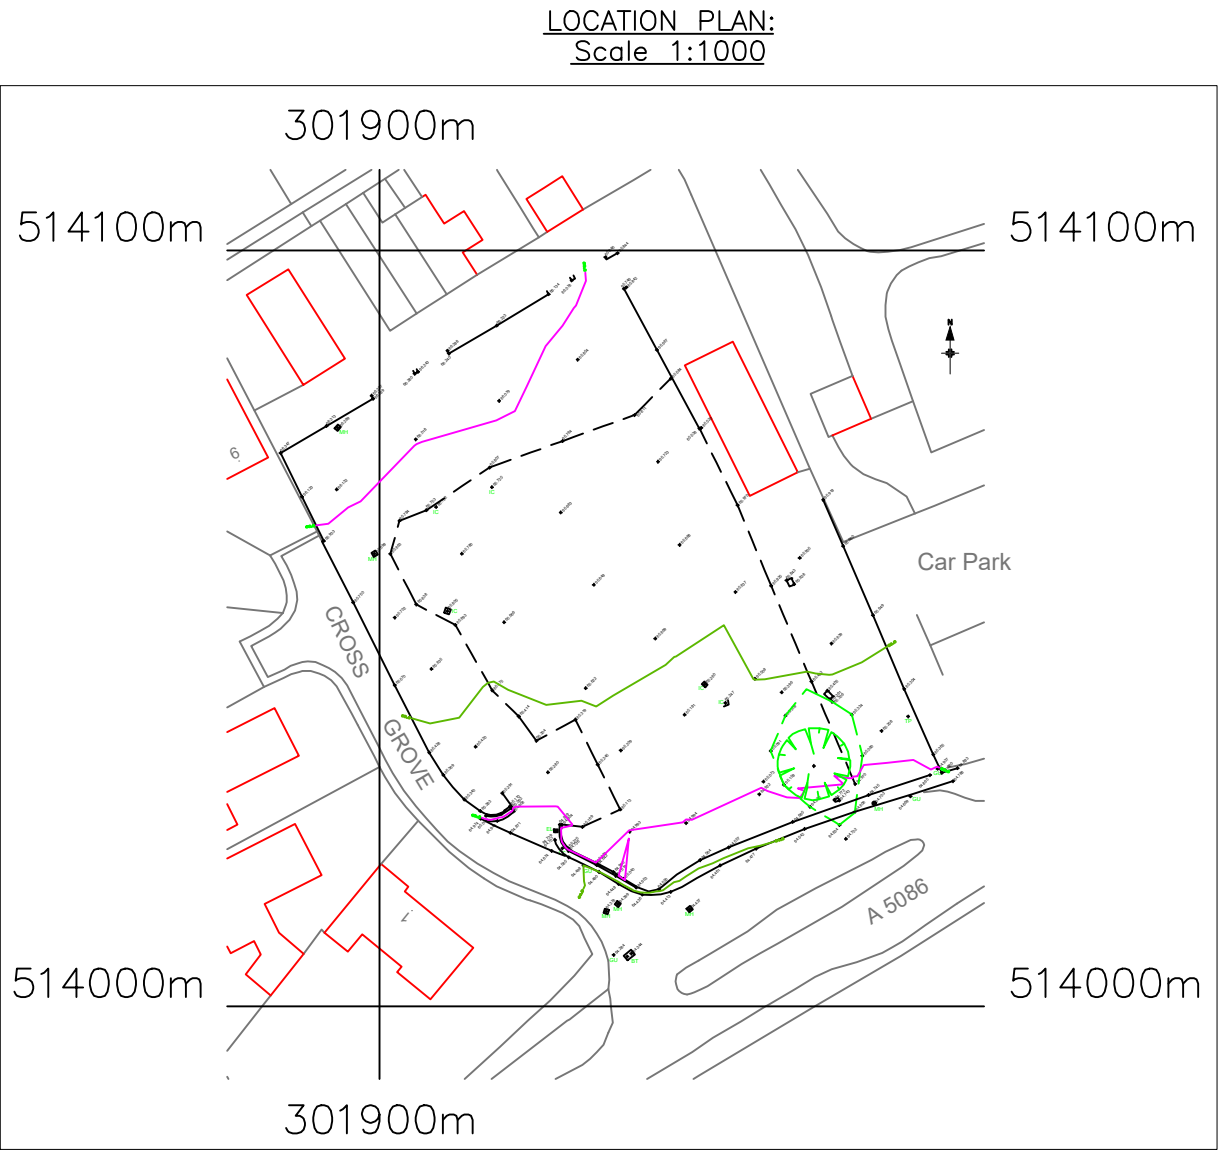


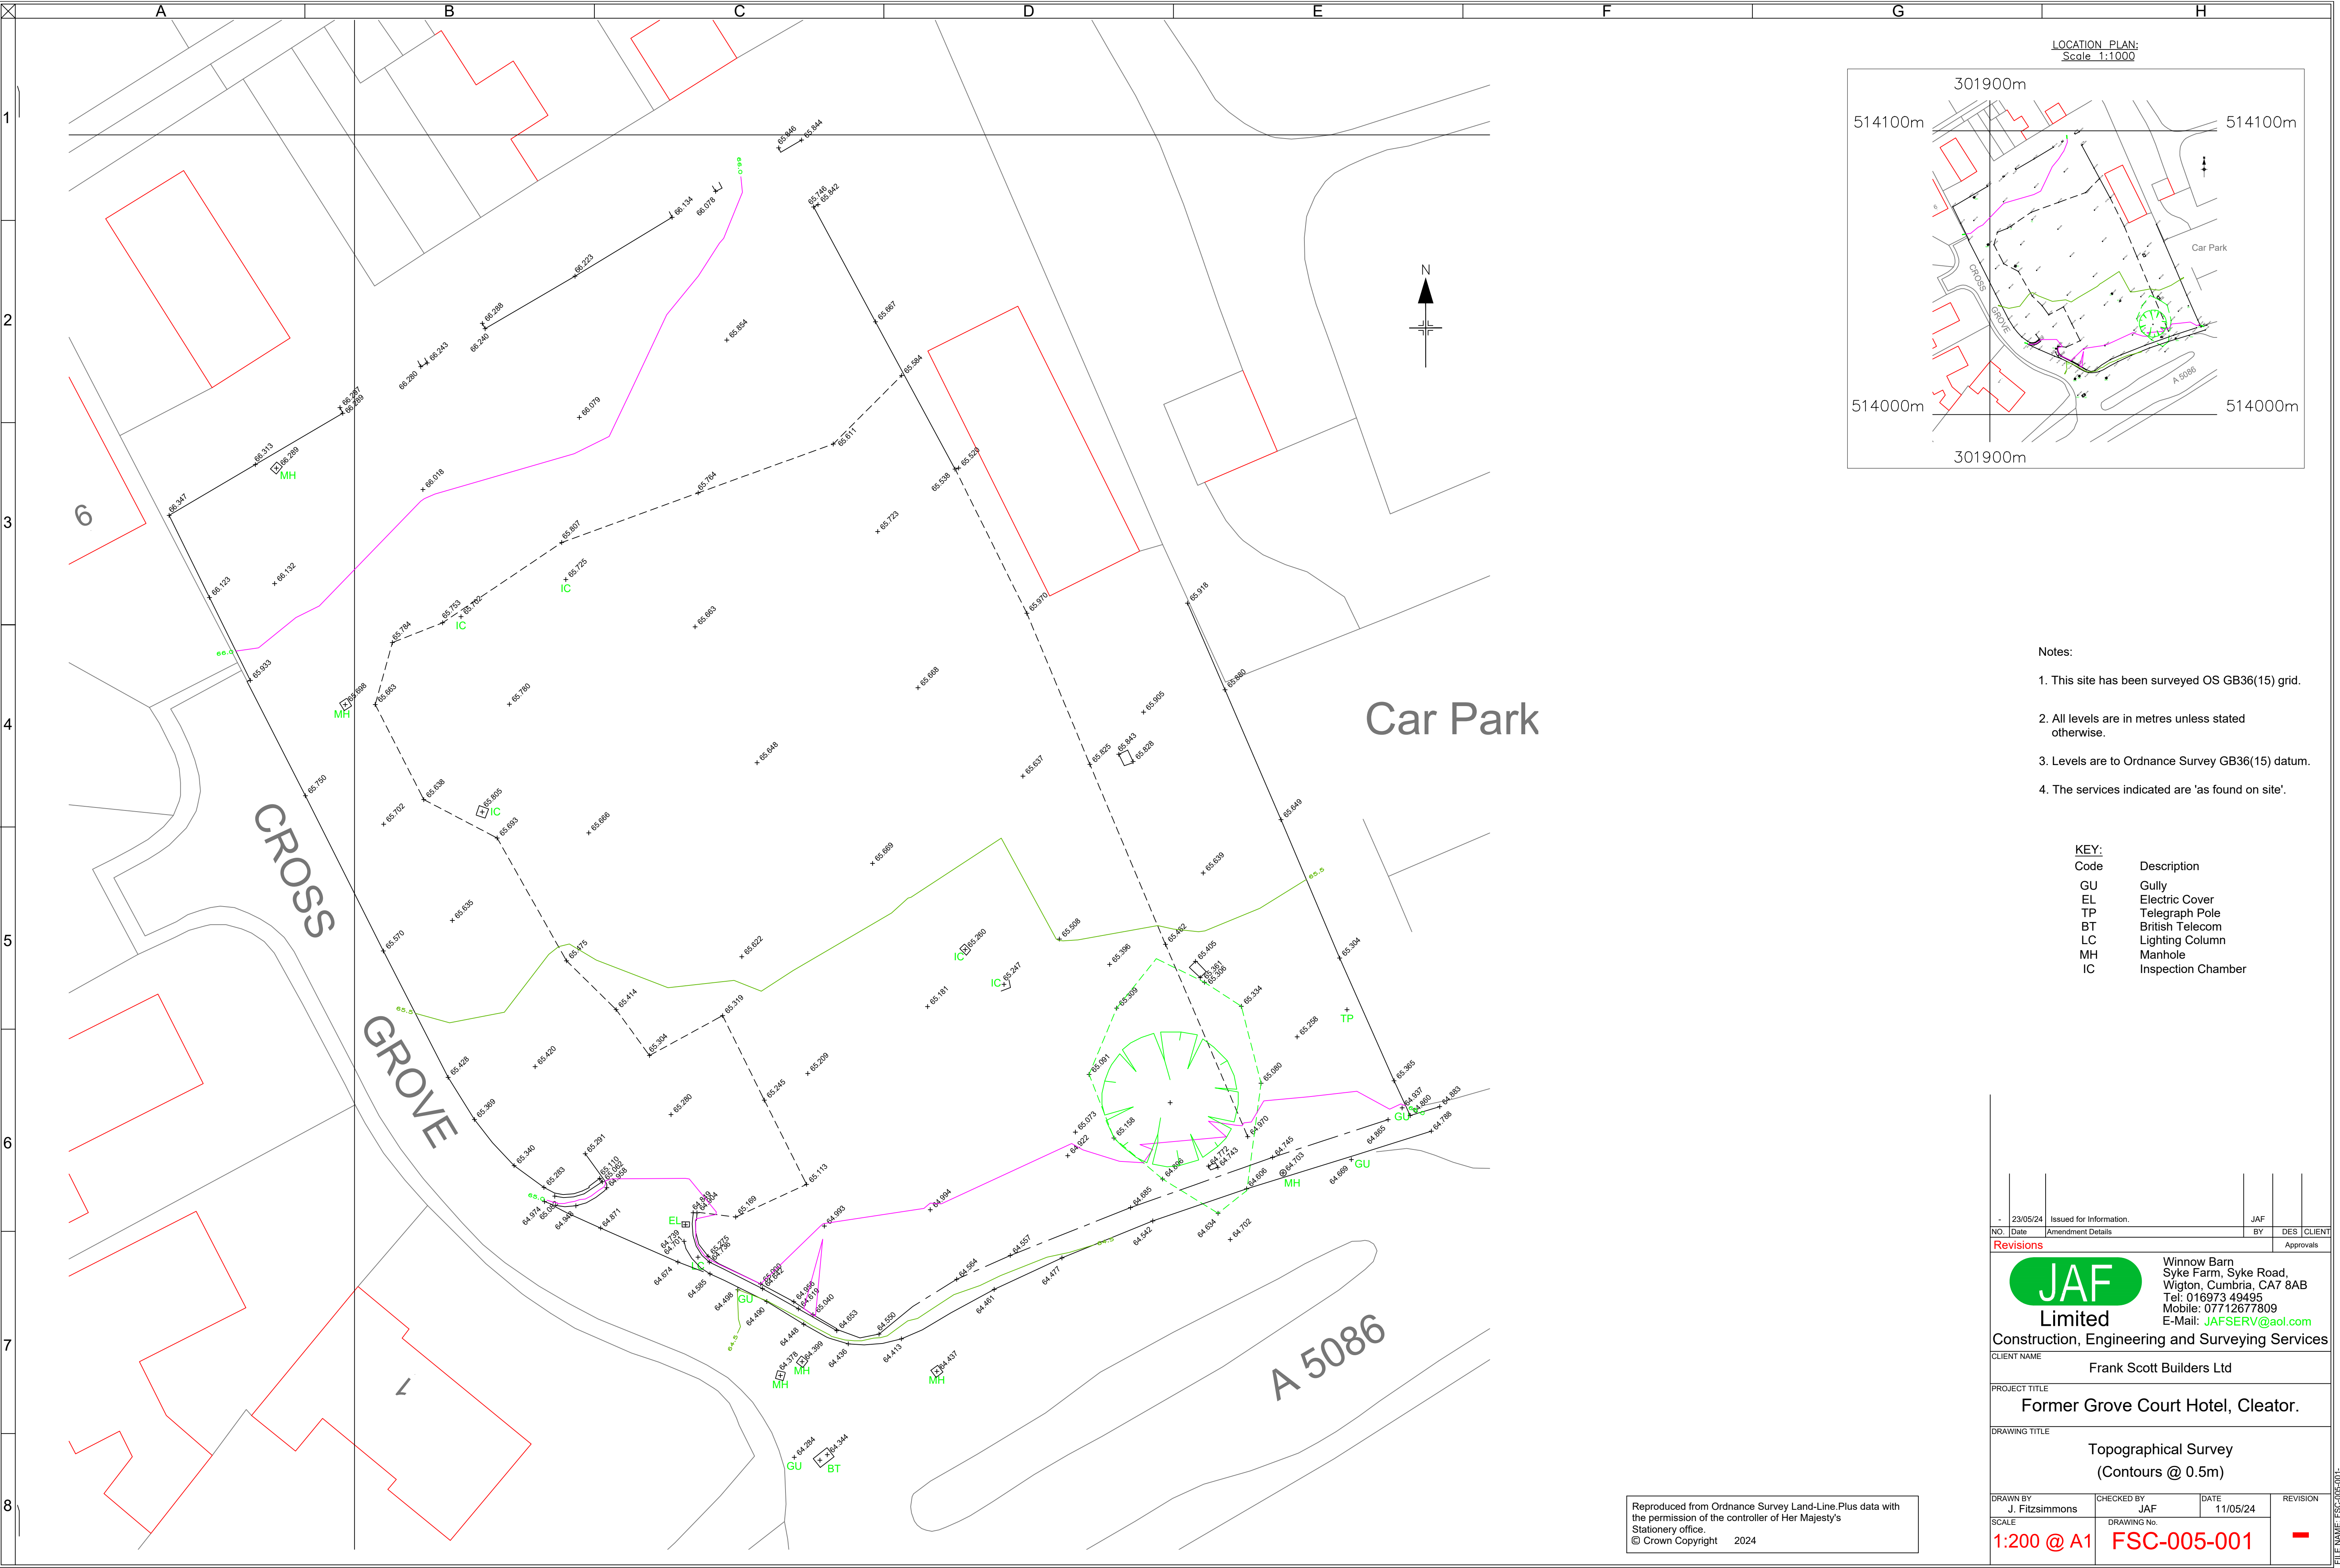

- Notes:
1. This site has been surveyed OS GB36(15) grid.
 2. All levels are in metres unless stated otherwise.
 3. Levels are to Ordnance Survey GB36(15) datum.
 4. The services indicated are 'as found on site'.

KEY:	
Code	Description
GU	Gully
EL	Electric Cover
TP	Telegraph Pole
BT	British Telecom
LC	Lighting Column
MH	Manhole
IC	Inspection Chamber

- 23/05/24		Issued for Information.		JAF		
NO.	Date	Amendment Details		BY	DES	CLIENT
Revisions					Approvals	
JAF Limited			Winnow Barn Syke Farm, Syke Road, Wigton, Cumbria, CA7 8AB Tel: 016973 49495 Mobile: 07712677809 E-Mail: JAFSERV@aol.com			
Construction, Engineering and Surveying Services						
CLIENT NAME			Frank Scott Builders Ltd			
PROJECT TITLE						
Former Grove Court Hotel, Cleator.						
DRAWING TITLE						
Topographical Survey (Contours @ 0.5m)						
DRAWN BY J. Fitzsimmons		CHECKED BY JAF		DATE 11/05/24		REVISION
SCALE 1:200 @ A1		DRAWING No. FSC-005-001				

Reproduced from Ordnance Survey Land-Line.Plus data with the permission of the controller of Her Majesty's Stationary office.
© Crown Copyright 2024

FILE NAME: FSC-005-001-