


Rheda Park, Plot 8

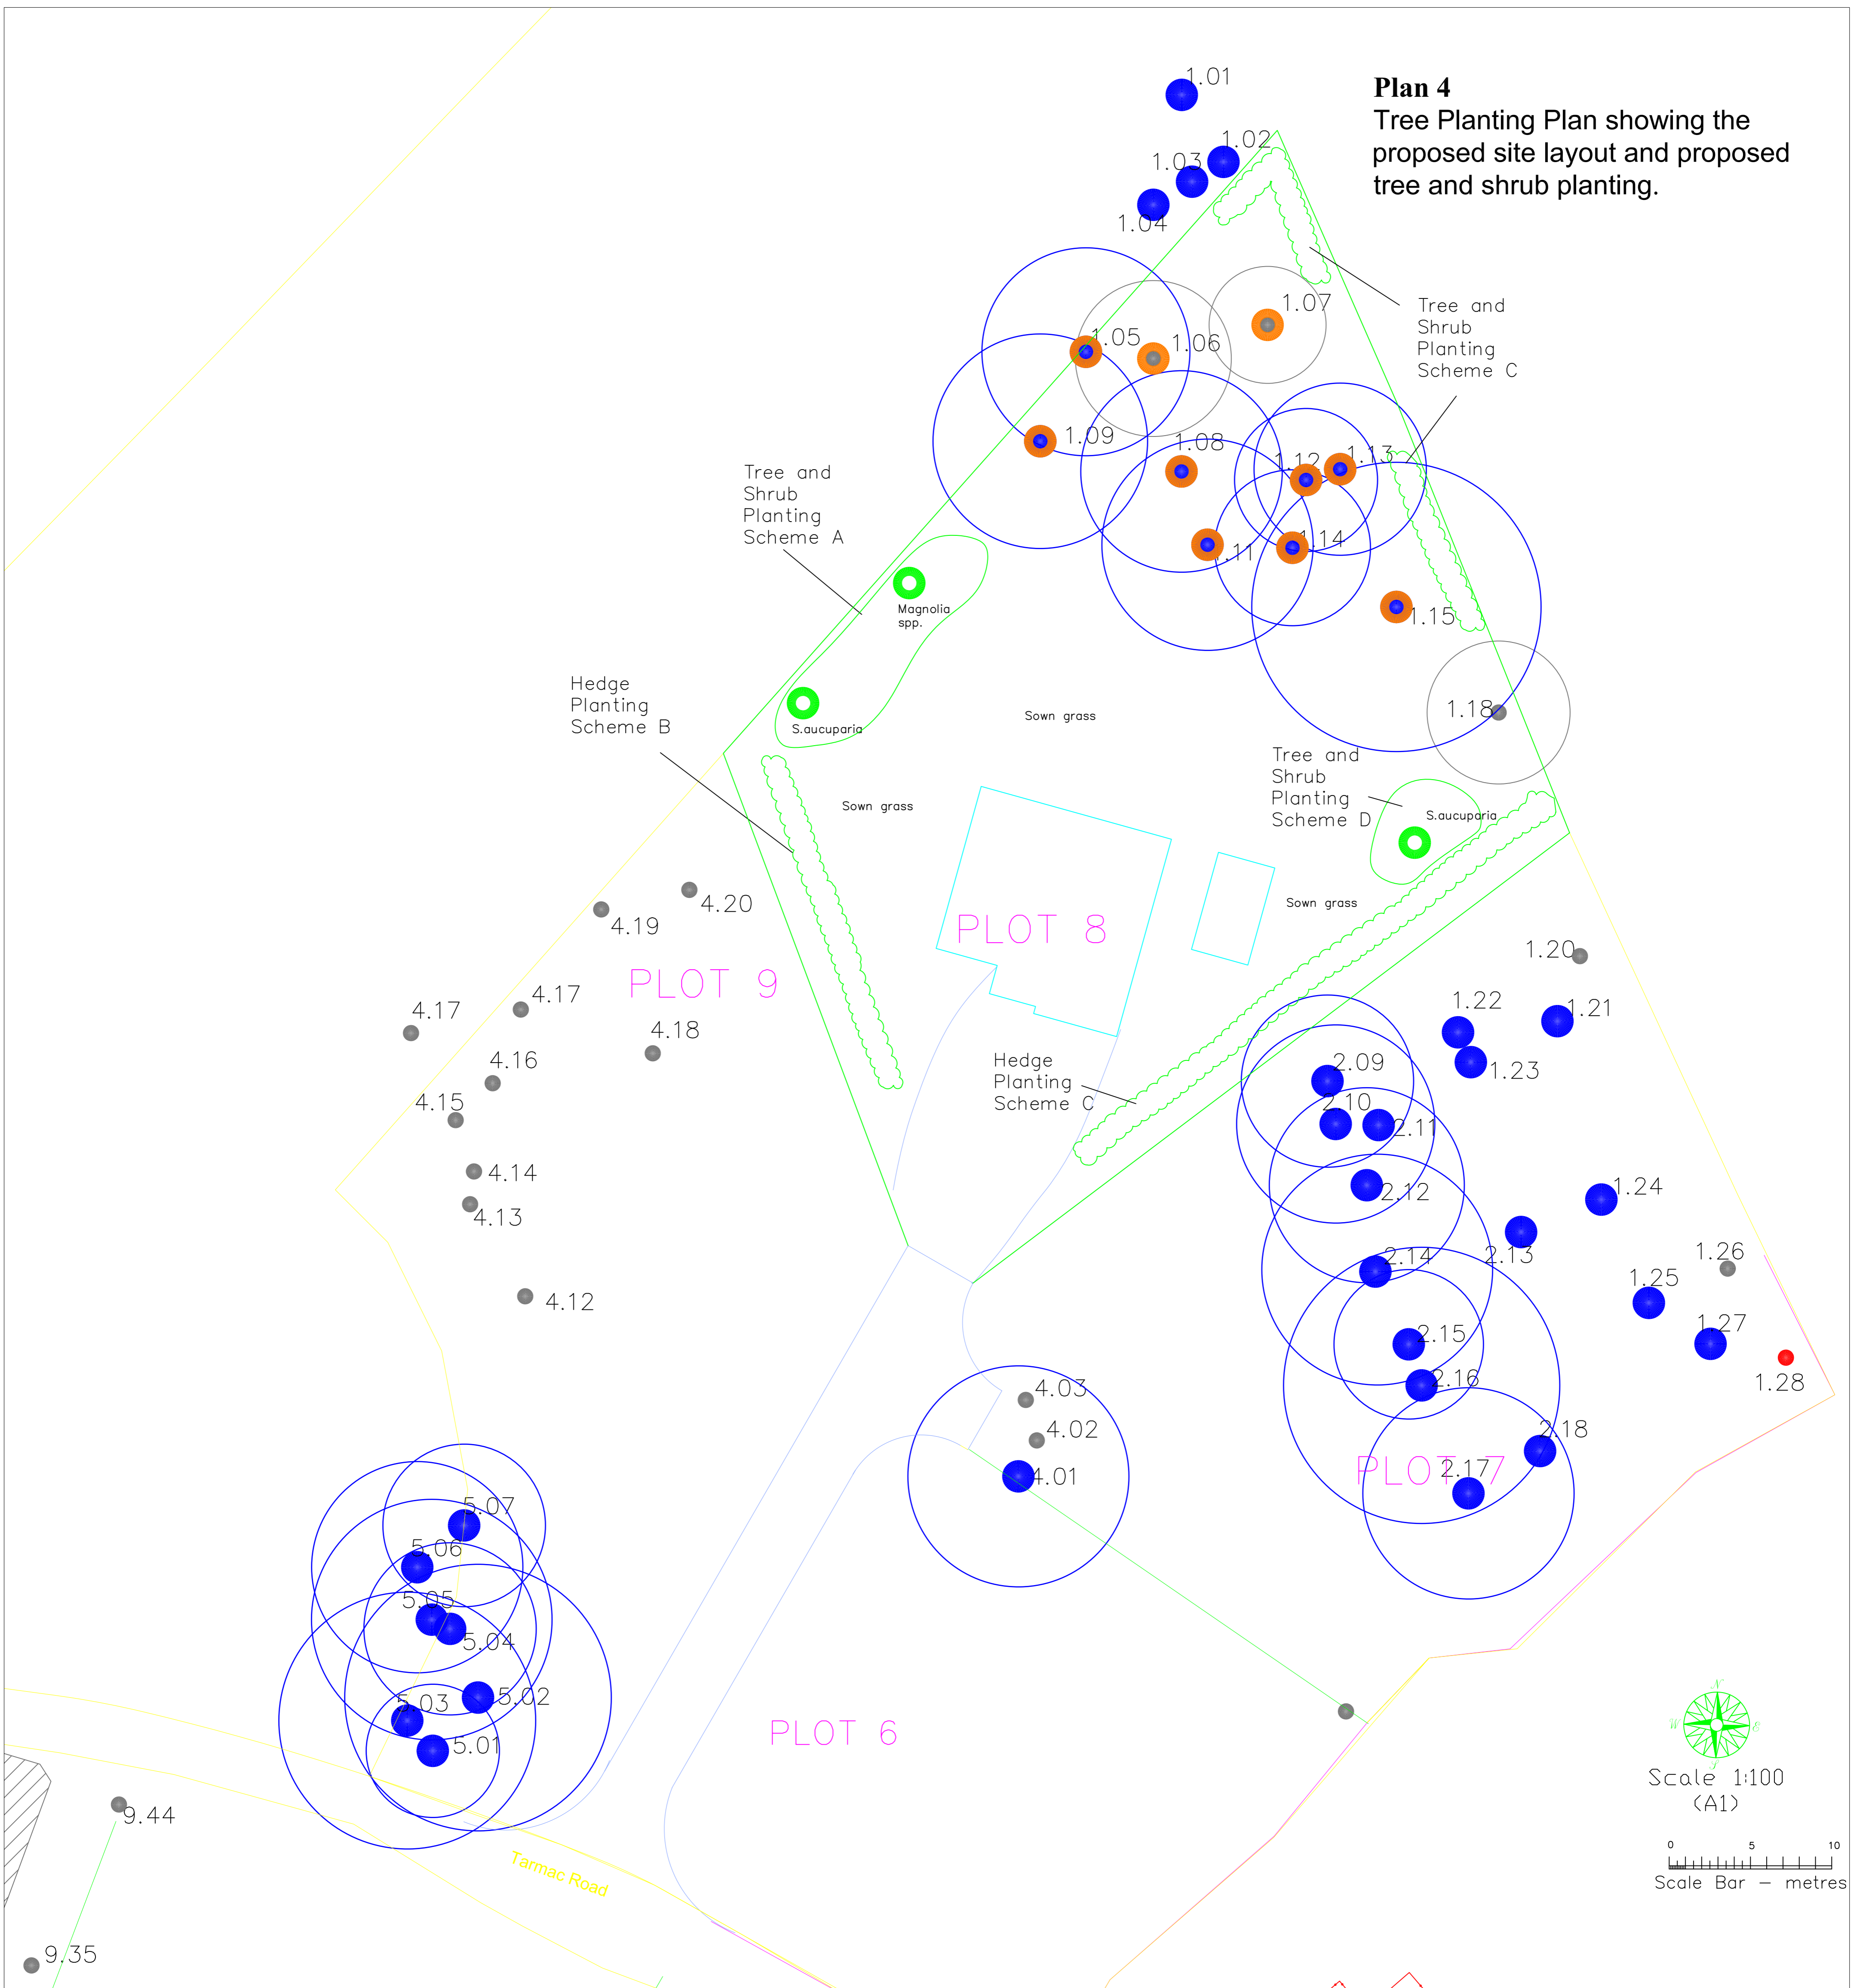

Key to Plan 4

