

Notes:-




UG_1415_LAN_SL_DRW_02

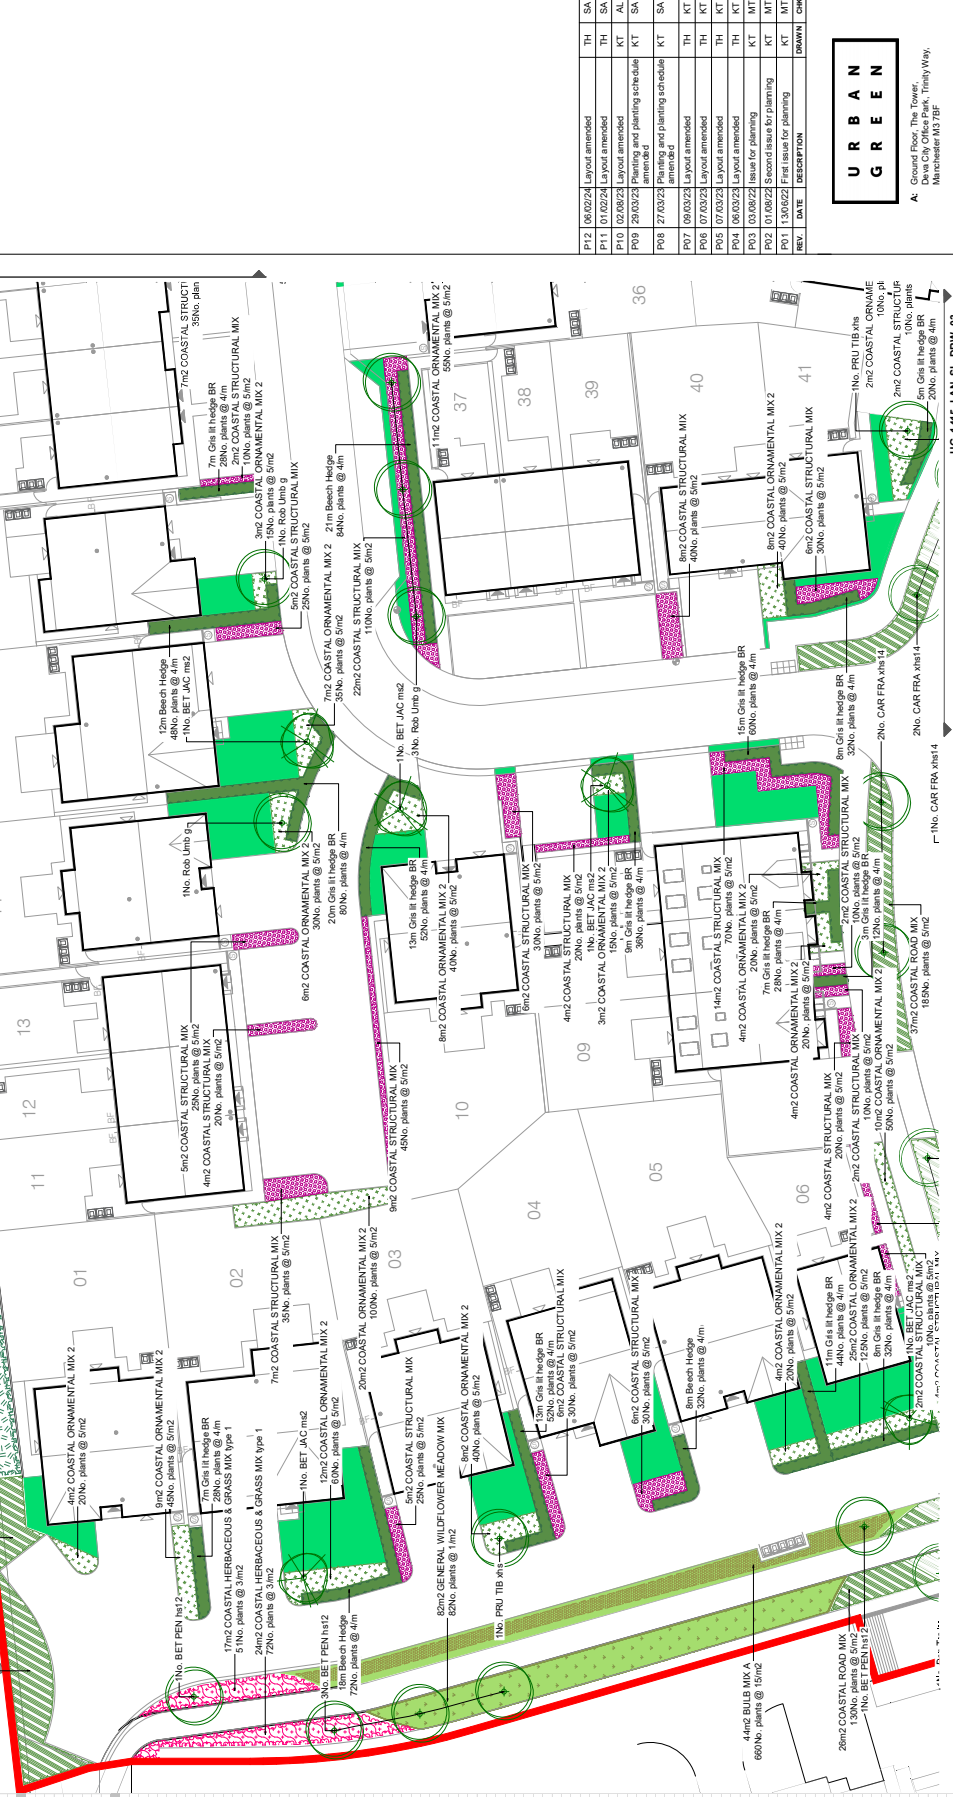

KEY

Soft Works

- RED LINE BOUNDARY
- EXISTING TREES
- TREE PLANTING TO OPEN PUBLIC SPACES
- TREE PLANTING TO RESIDENTIAL PROPERTIES AND LINEAR PARK
- MULCH BED TREE PLANTING TO RESIDENTIAL PROPERTIES AND LINEAR PARK
- HERDOROW PLANTING

Soft Works

- TURF GRASS
- AMENITY GRASS
- MEADOW PLANTING
- WET MEADOW
- BULB MIX PLANTING
- MARGINAL PLANTING
- SUDS POND WITH WETLAND PLANTING

Planting Mixes

- PLANTING MIX TO RESIDENTIAL PROPERTIES - TYPE 1
- PLANTING MIX TO RESIDENTIAL PROPERTIES - TYPE 2
- STREET PLANTING MIX
- WOODLAND PLANTING MIX
- HERBACEOUS PERENNIAL & GRASS PLANTING MIX
- NATIVE TREE AND SHRUB PLANTING MIX
- SUDS PLANTING MIX

Plant Schedule

