


KEY

RED LINE BOUNDARY

Soft Works

- EXISTING TREES**
To be retained
- TREE PLANTING TO OPEN PUBLIC SPACES**
Refer to planting schedule for further information
- TREE PLANTING TO RESIDENTIAL PROPERTIES**
Refer to planting schedule for further information
- MULTISTEM TREE PLANTING TO RESIDENTIAL PROPERTIES AND LINEAR PARK**
Refer to planting schedule for further information
- HEDGEROW PLANTING**
Refer to planting schedule for further information
- PLANTING MIX TO RESIDENTIAL PROPERTIES - TYPE 1**
Refer to planting schedule for further information, section Coastal Ornamental Mix
- PLANTING MIX TO RESIDENTIAL PROPERTIES - TYPE 2**
Refer to planting schedule for further information, section Coastal Structural Mix
- STREET PLANTING MIX**
Refer to planting schedule for further information, section Coastal Road Mix
- WOODLAND PLANTING MIX**
Refer to planting schedule for further information, section Coastal Native Shrub Mix
- HERBACEOUS PERENNIAL & GRASS PLANTING MIX**
Refer to planting schedule for further information, section Coastal Herbaceous & Grass Mix
- NATIVE TREE AND SHRUB PLANTING MIX**
Refer to planting schedule for further information, section Native Tree and Shrub Planting Mix
- SUDS PLANTING MIX**
Refer to planting schedule for further information, section Coastal Rain Garden Planting Mix
- TURF GRASS**
- AMENITY GRASS**
- MEADOW PLANTING**
Refer to planting schedule for further information, section Meadow Mix
- WET MEADOW**
Refer to planting schedule for further information, section Wet Meadow Mix
- BULB MIX PLANTING**
Refer to planting schedule for further information, section Bulb Mix
- MARGINAL PLANTING**
Refer to planting schedule for further information, section Marginals Mix
- SUDS POND WITH WETLAND PLANTING**
Refer to planting schedule for further information, section Wetland Mix

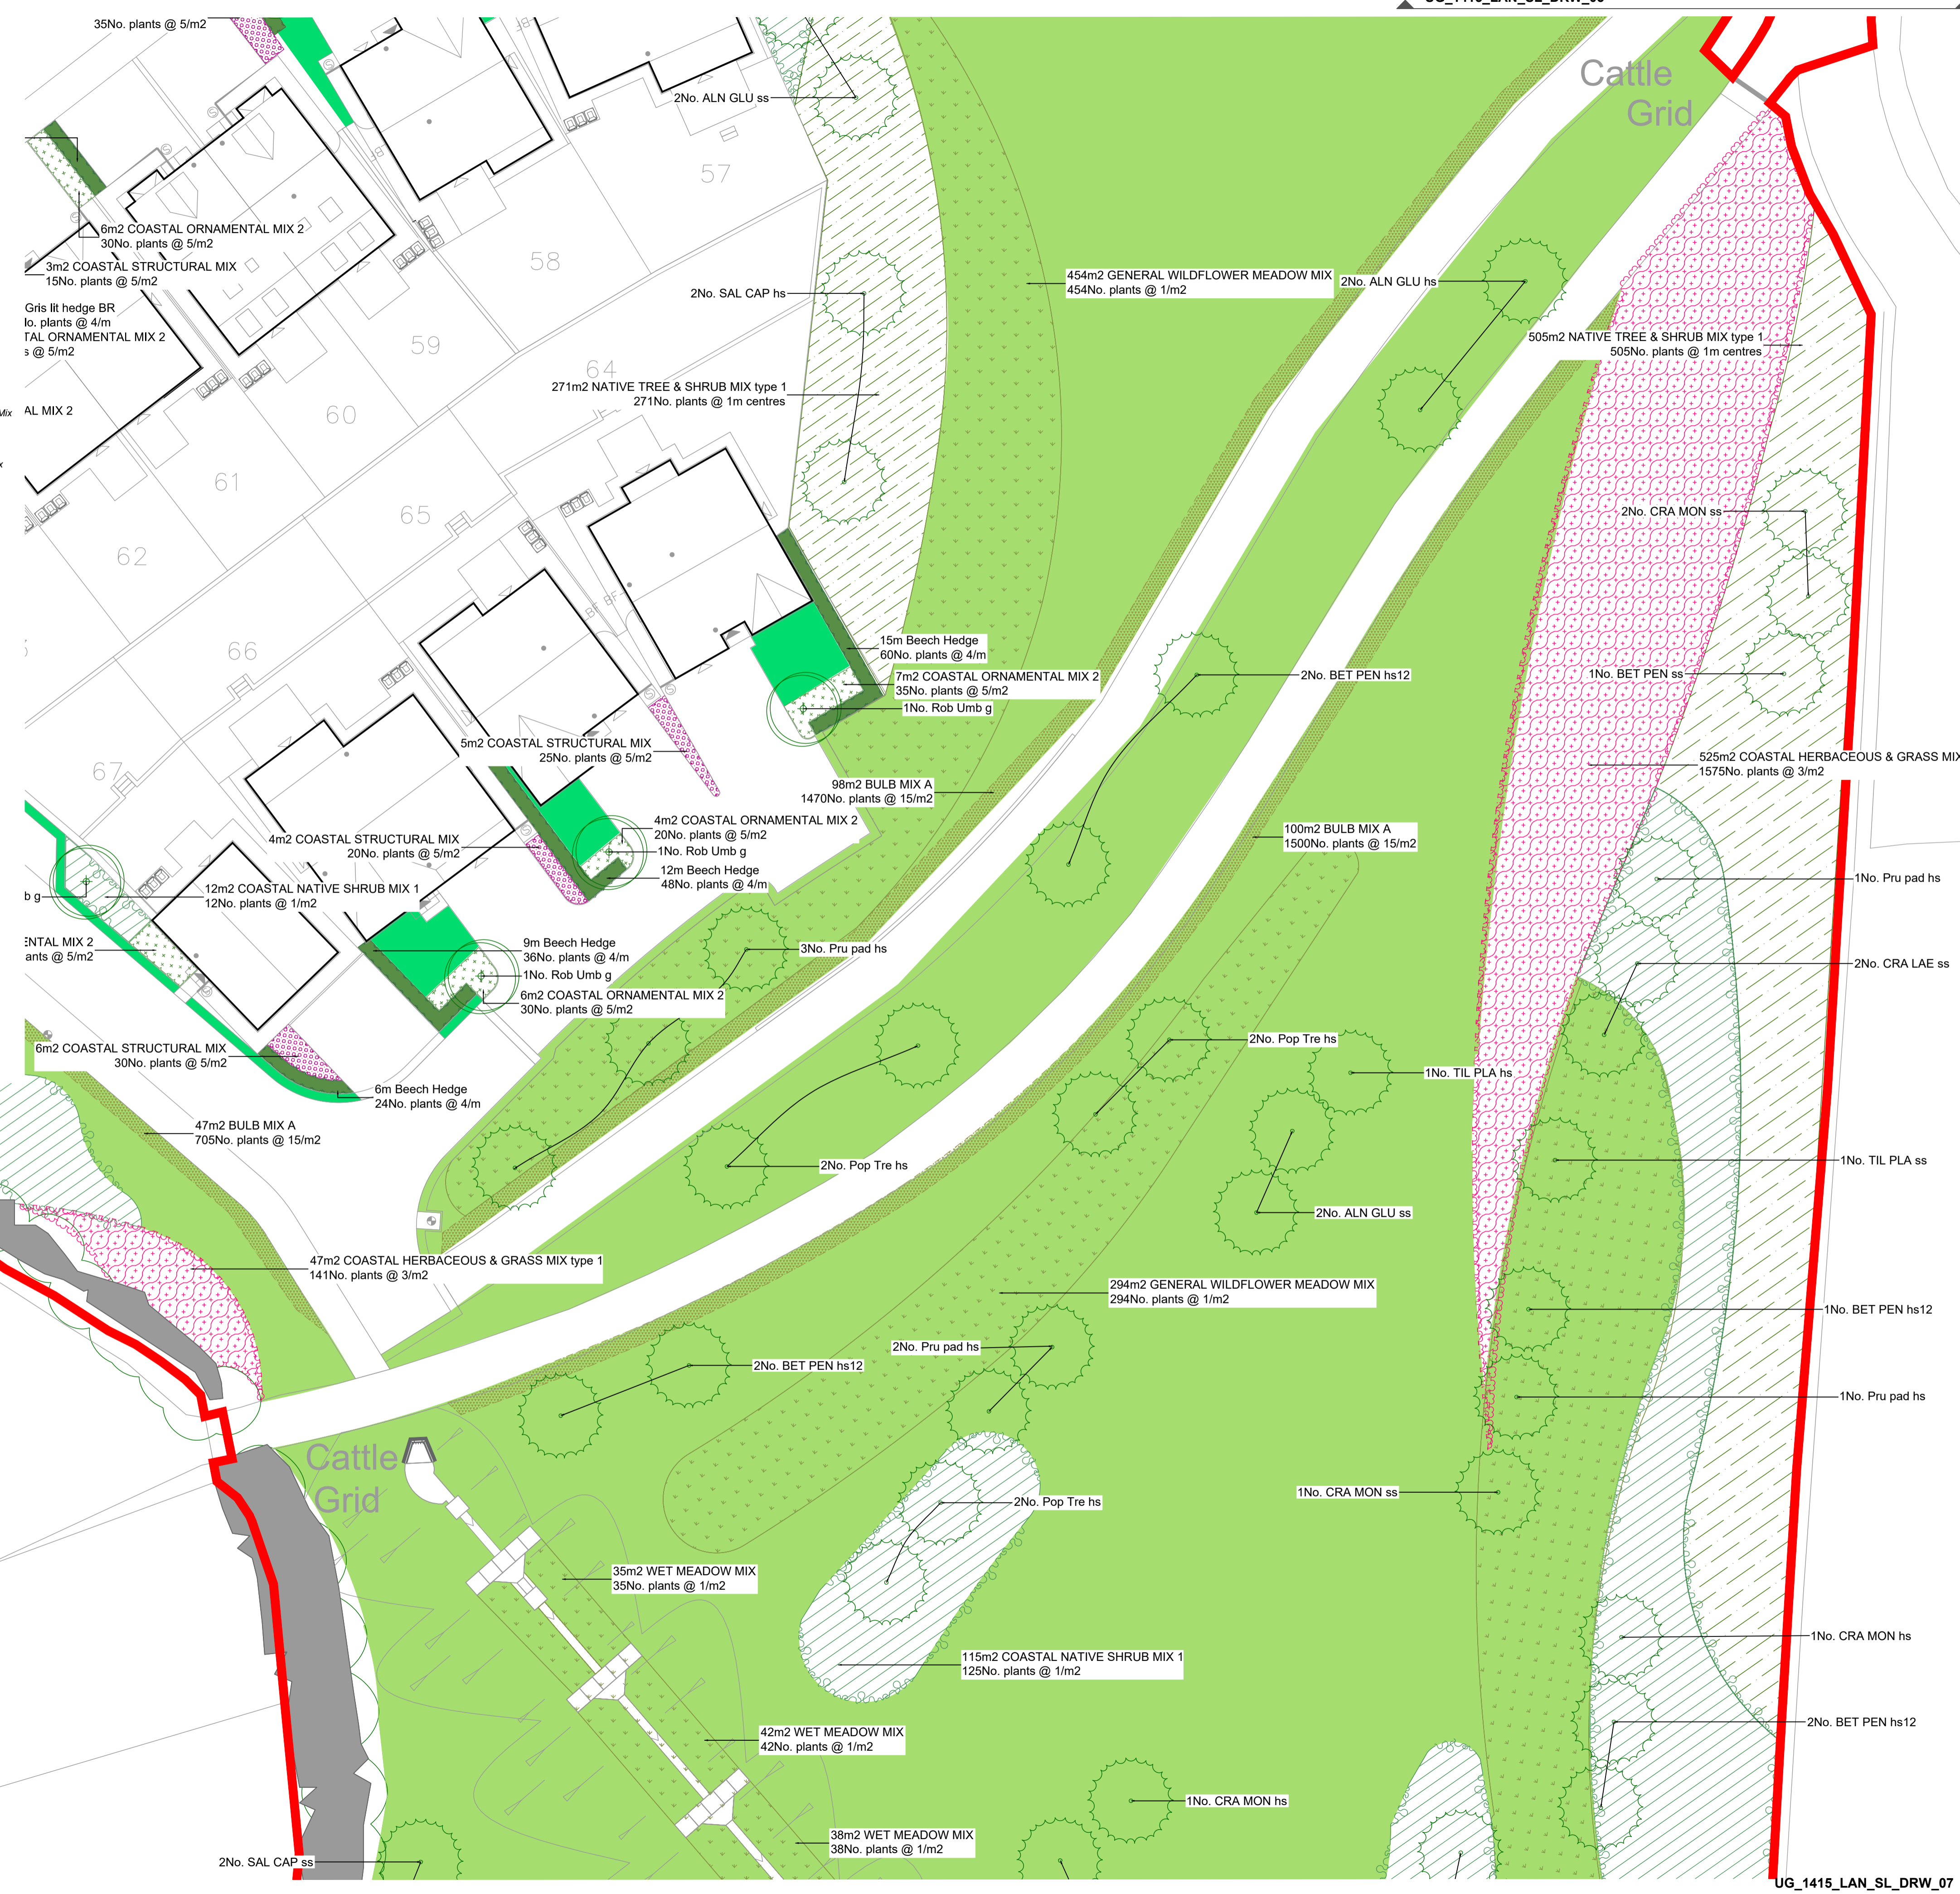

Do not scale this drawing (printed or electronic version).
Contractors must check all dimensions from site.
This drawing is copyright and is for use on this site only. This drawing should be read in conjunction with all relevant consultants drawings and specialist subcontractors / supply chain drawings and specifications.
All works to be carried out in accordance with the latest British Standards / Codes of Practice unless specifically directed otherwise in the specification.
Responsibility for the reproduction of this drawing in paper form, or issued in electronic format, lies with the recipient to check that all information has been replicated in full and is correct when compared to the original paper or electronic image.
Graphical representations of equipment on this drawing have been co-ordinated, but are approximations only. Please refer to the specifications and / or details for actual sizes and / or specific contractor construction information.

Notes:-

FOR PLANTING SCHEDULE
REFER TO
UG_1415_LAN_SL_DRW_01

REV.	DATE	DESCRIPTION	DRAWN	CHKD
P12	29/02/24	Layout amended	SA	MT
P11	06/02/24	Layout amended	TH	SA
P10	01/02/24	Layout amended	TH	SA
P09	02/08/23	Layout amended	KT	AL
P08	29/03/23	Planting amended	KT	SA
P07	27/03/23	Planting amended	KT	SA
P06	07/03/23	Layout amended	TH	KT
P05	06/03/23	Layout amended	TH	KT
P04	04/08/22	Alignment of drainage amended. Issue for planning	KT	MT
P03	02/08/22	Issue for planning	KT	MT
P02	01/08/22	Second issue for planning	KT	MT
P01	09.06.22	First issue for planning	KT	MT



A: Ground Floor, The Tower,
Deva City Office Park, Trinity Way,
Manchester M3 7BF
T: +44 (0) 161 312 3131
weareurbangreen.co.uk

Client:	Story Homes		
Project:	Edgehill Park, Phase 4		
Title:	Soft Landscape Plan Sheet 6 of 7		
Issue:	Planning		
Drawn:	KT	Checked:	MT
Approved:	ME		
Project:	UG1415	Scale @ A1:	1:200
Date:	07/03/2022		
Dwg No:	UG_1415_LAN_SL_DRW_06	Revision:	P12