


Do not scale this drawing (printed or electronic version).  
 Contractors must check all dimensions from site.  
 This drawing is copyright and is for use on this site only. This drawing should be read in conjunction with all relevant consultants drawings and specialist subcontractors / supply chain drawings and specifications.  
 All works to be carried out in accordance with the latest British Standards / Codes of Practice unless specifically directed otherwise in the specification.  
 Responsibility for the reproduction of this drawing in paper form, or issued in electronic format, lies with the recipient to check that all information has been replicated in full and is correct when compared to the original paper or electronic image.  
 Graphical representations of equipment on this drawing have been co-ordinated, but are approximations only. Please refer to the specifications and / or details for actual sizes and / or specific contractor construction information.

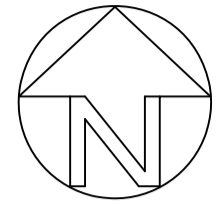

Notes:-

**FOR PLANTING SCHEDULE  
 REFER TO  
 UG\_1415\_LAN\_SL\_DRW\_01**

REV.	DATE	DESCRIPTION	DRAWN	CHKD
P11	29/02/24	Layout amended	SA	MT
P10	06/02/24	Layout amended	TH	SA
P09	01/02/24	Layout amended	TH	SA
P08	02/08/23	Layout amended	KT	SA
P07	27/03/23	Planting amended	KT	AL
P06	07/03/23	Layout amended	TH	KT
P05	06/03/23	Layout amended	TH	KT
P04	04/08/22	Alignment of drainage amended. Issue for planning	KT	MT
P03	02/08/22	Issue for planning	KT	MT
P02	01/08/22	Second issue for planning	KT	MT
P01	20.05.22	First issue for planning	KT	MT




A: Ground Floor, The Tower,  
 Deva City Office Park, Trinity Way,  
 Manchester M3 7BF

T: +44 (0) 161 312 3131

[weareurbangreen.co.uk](http://weareurbangreen.co.uk)

Client:	<b>Story Homes</b>		
Project:	<b>Edgehill Park, Phase 4</b>		
Title:	<b>Soft Landscape Plan Sheet 7 of 7</b>		
Issue:	<b>Planning</b>		
Drawn:	KT	Checked:	MT
Approved:	ME		
Project:	UG1415	Scale @ A1:	1:200
Date:	07/03/2022		
Dwg No:	UG_1415_LAN_SL_DRW_07	Revision:	P11

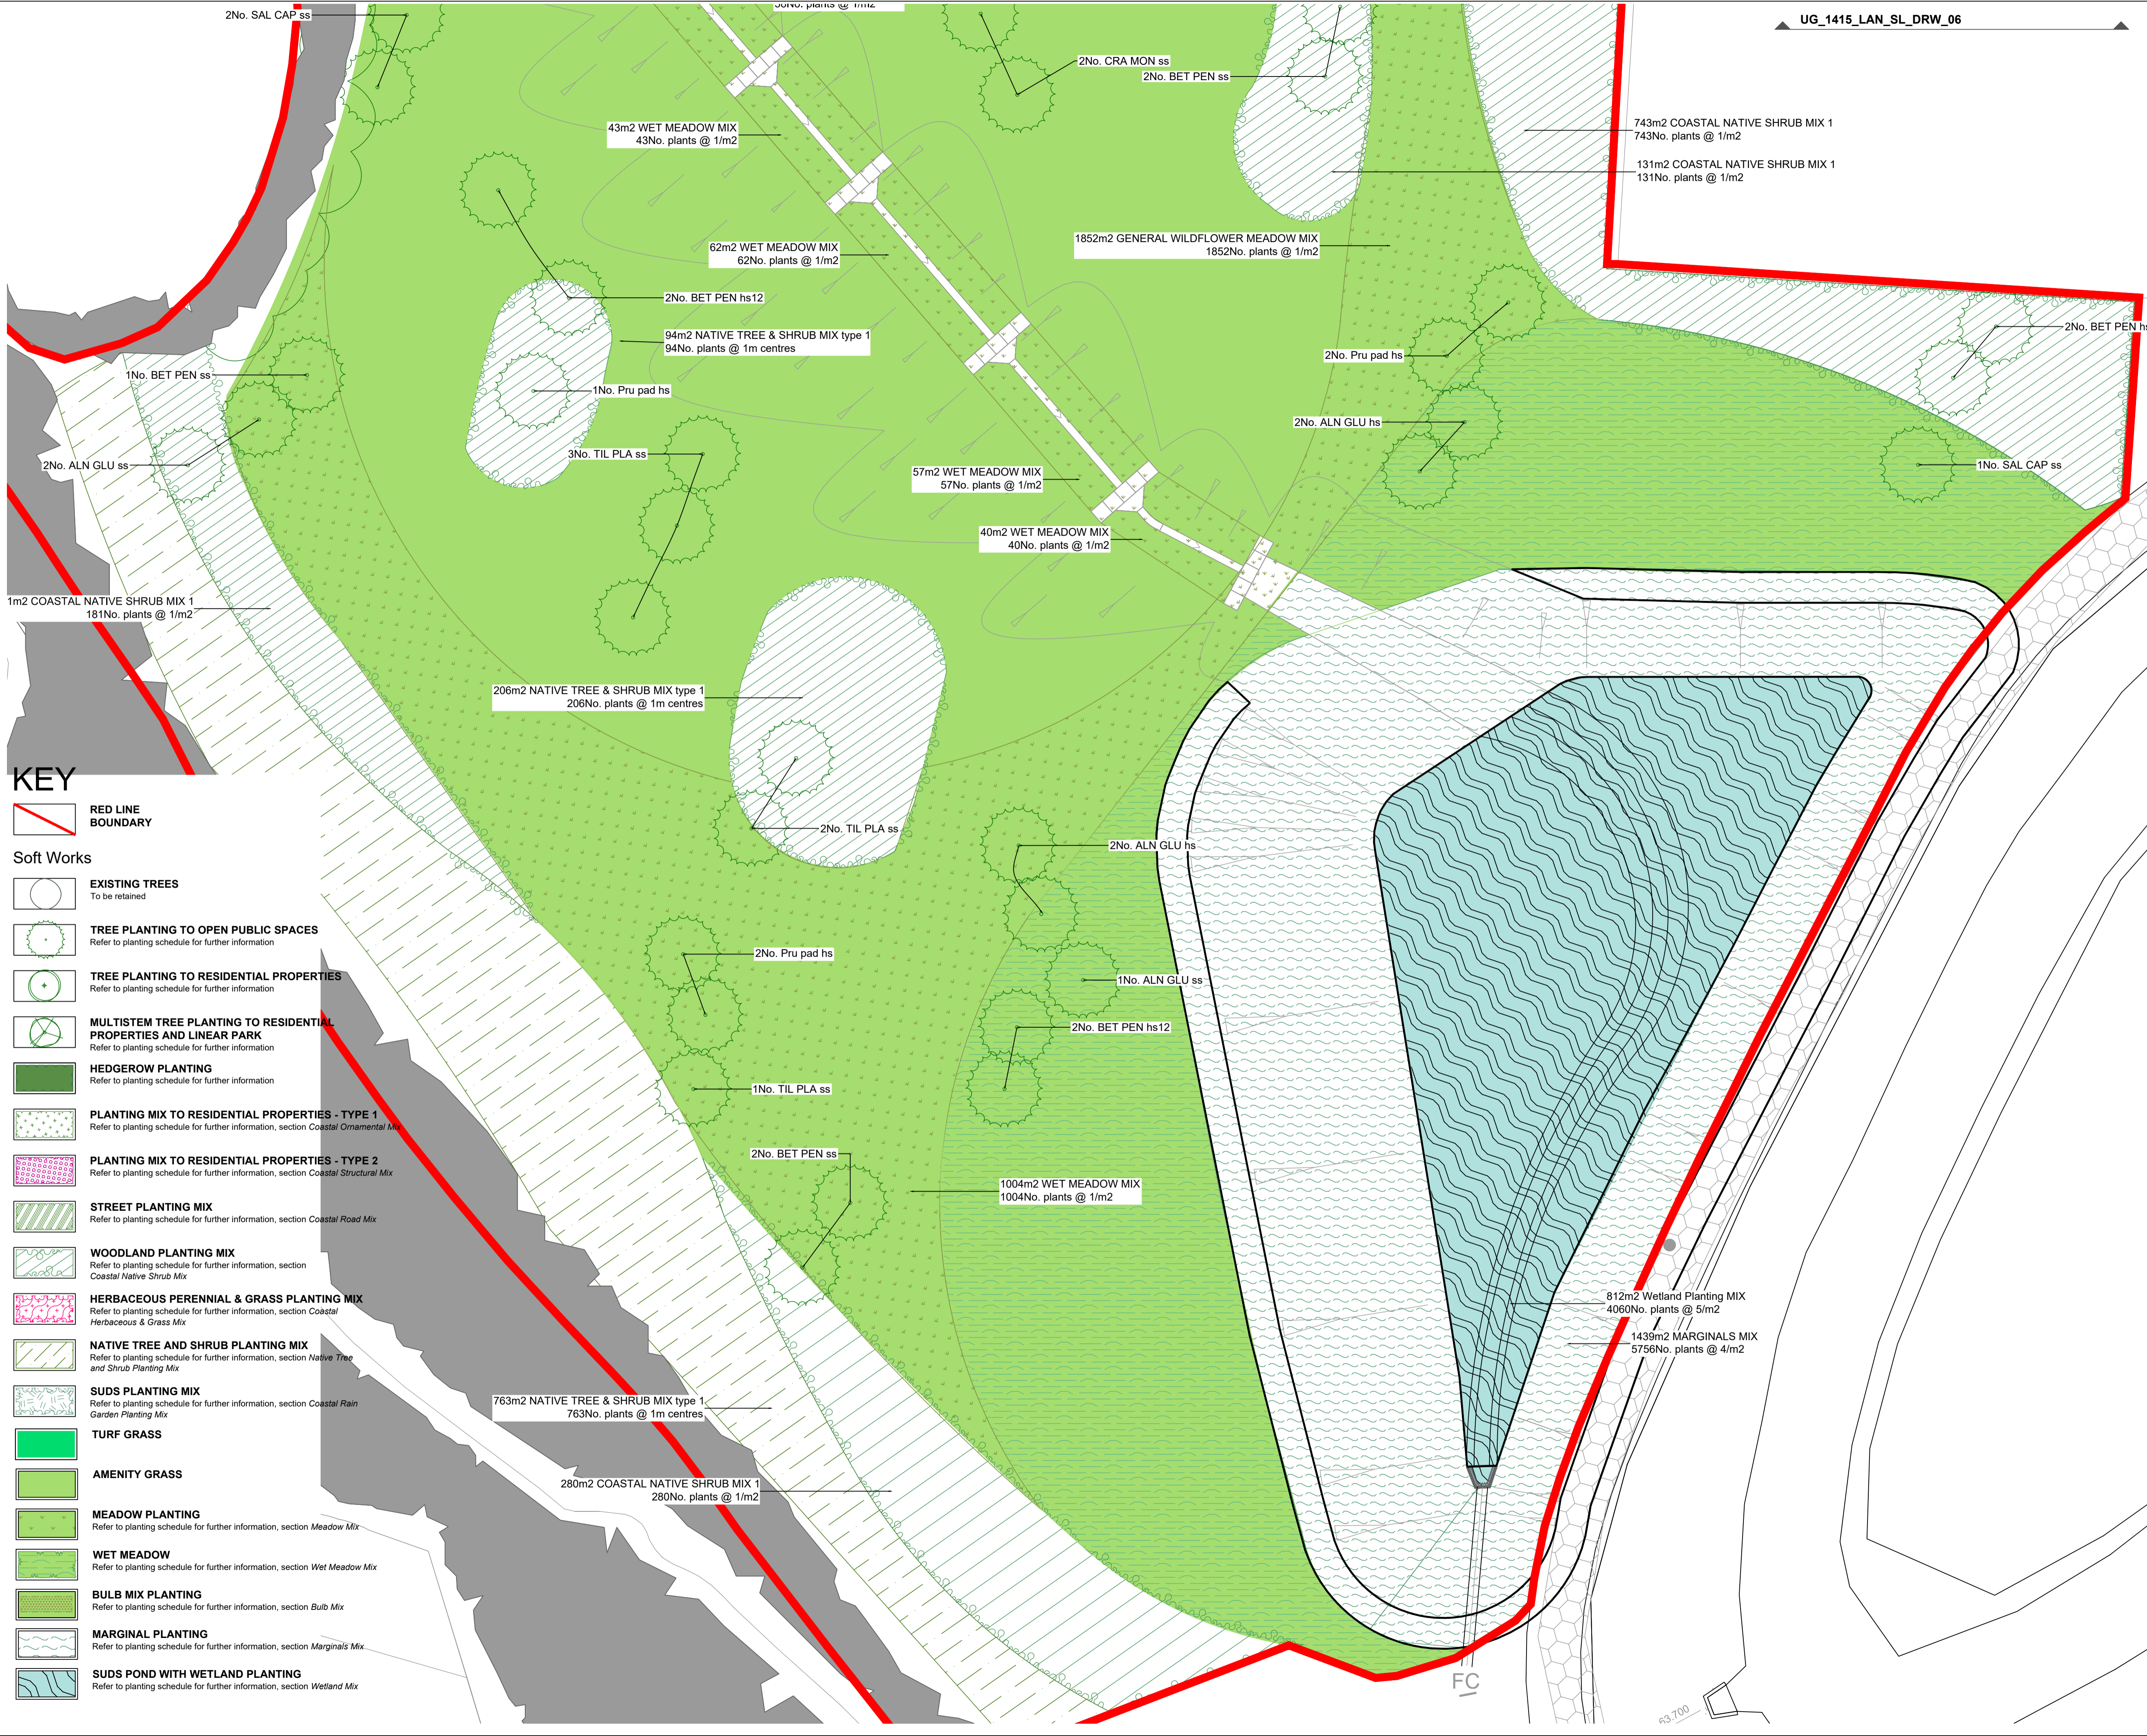

- KEY**
- RED LINE BOUNDARY
  - Soft Works**
  - EXISTING TREES  
To be retained
  - TREE PLANTING TO OPEN PUBLIC SPACES  
Refer to planting schedule for further information
  - TREE PLANTING TO RESIDENTIAL PROPERTIES  
Refer to planting schedule for further information
  - MULTISTEM TREE PLANTING TO RESIDENTIAL PROPERTIES AND LINEAR PARK  
Refer to planting schedule for further information
  - HEDGEROW PLANTING  
Refer to planting schedule for further information
  - PLANTING MIX TO RESIDENTIAL PROPERTIES - TYPE 1  
Refer to planting schedule for further information, section Coastal Ornamental Mix
  - PLANTING MIX TO RESIDENTIAL PROPERTIES - TYPE 2  
Refer to planting schedule for further information, section Coastal Structural Mix
  - STREET PLANTING MIX  
Refer to planting schedule for further information, section Coastal Road Mix
  - WOODLAND PLANTING MIX  
Refer to planting schedule for further information, section Coastal Native Shrub Mix
  - HERBACEOUS PERENNIAL & GRASS PLANTING MIX  
Refer to planting schedule for further information, section Coastal Herbaceous & Grass Mix
  - NATIVE TREE AND SHRUB PLANTING MIX  
Refer to planting schedule for further information, section Native Tree and Shrub Planting Mix
  - SUDS PLANTING MIX  
Refer to planting schedule for further information, section Coastal Rain Garden Planting Mix
  - TURF GRASS
  - AMENITY GRASS
  - MEADOW PLANTING  
Refer to planting schedule for further information, section Meadow Mix
  - WET MEADOW  
Refer to planting schedule for further information, section Wet Meadow Mix
  - BULB MIX PLANTING  
Refer to planting schedule for further information, section Bulb Mix
  - MARGINAL PLANTING  
Refer to planting schedule for further information, section Marginals Mix
  - SUDS POND WITH WETLAND PLANTING  
Refer to planting schedule for further information, section Wetland Mix