


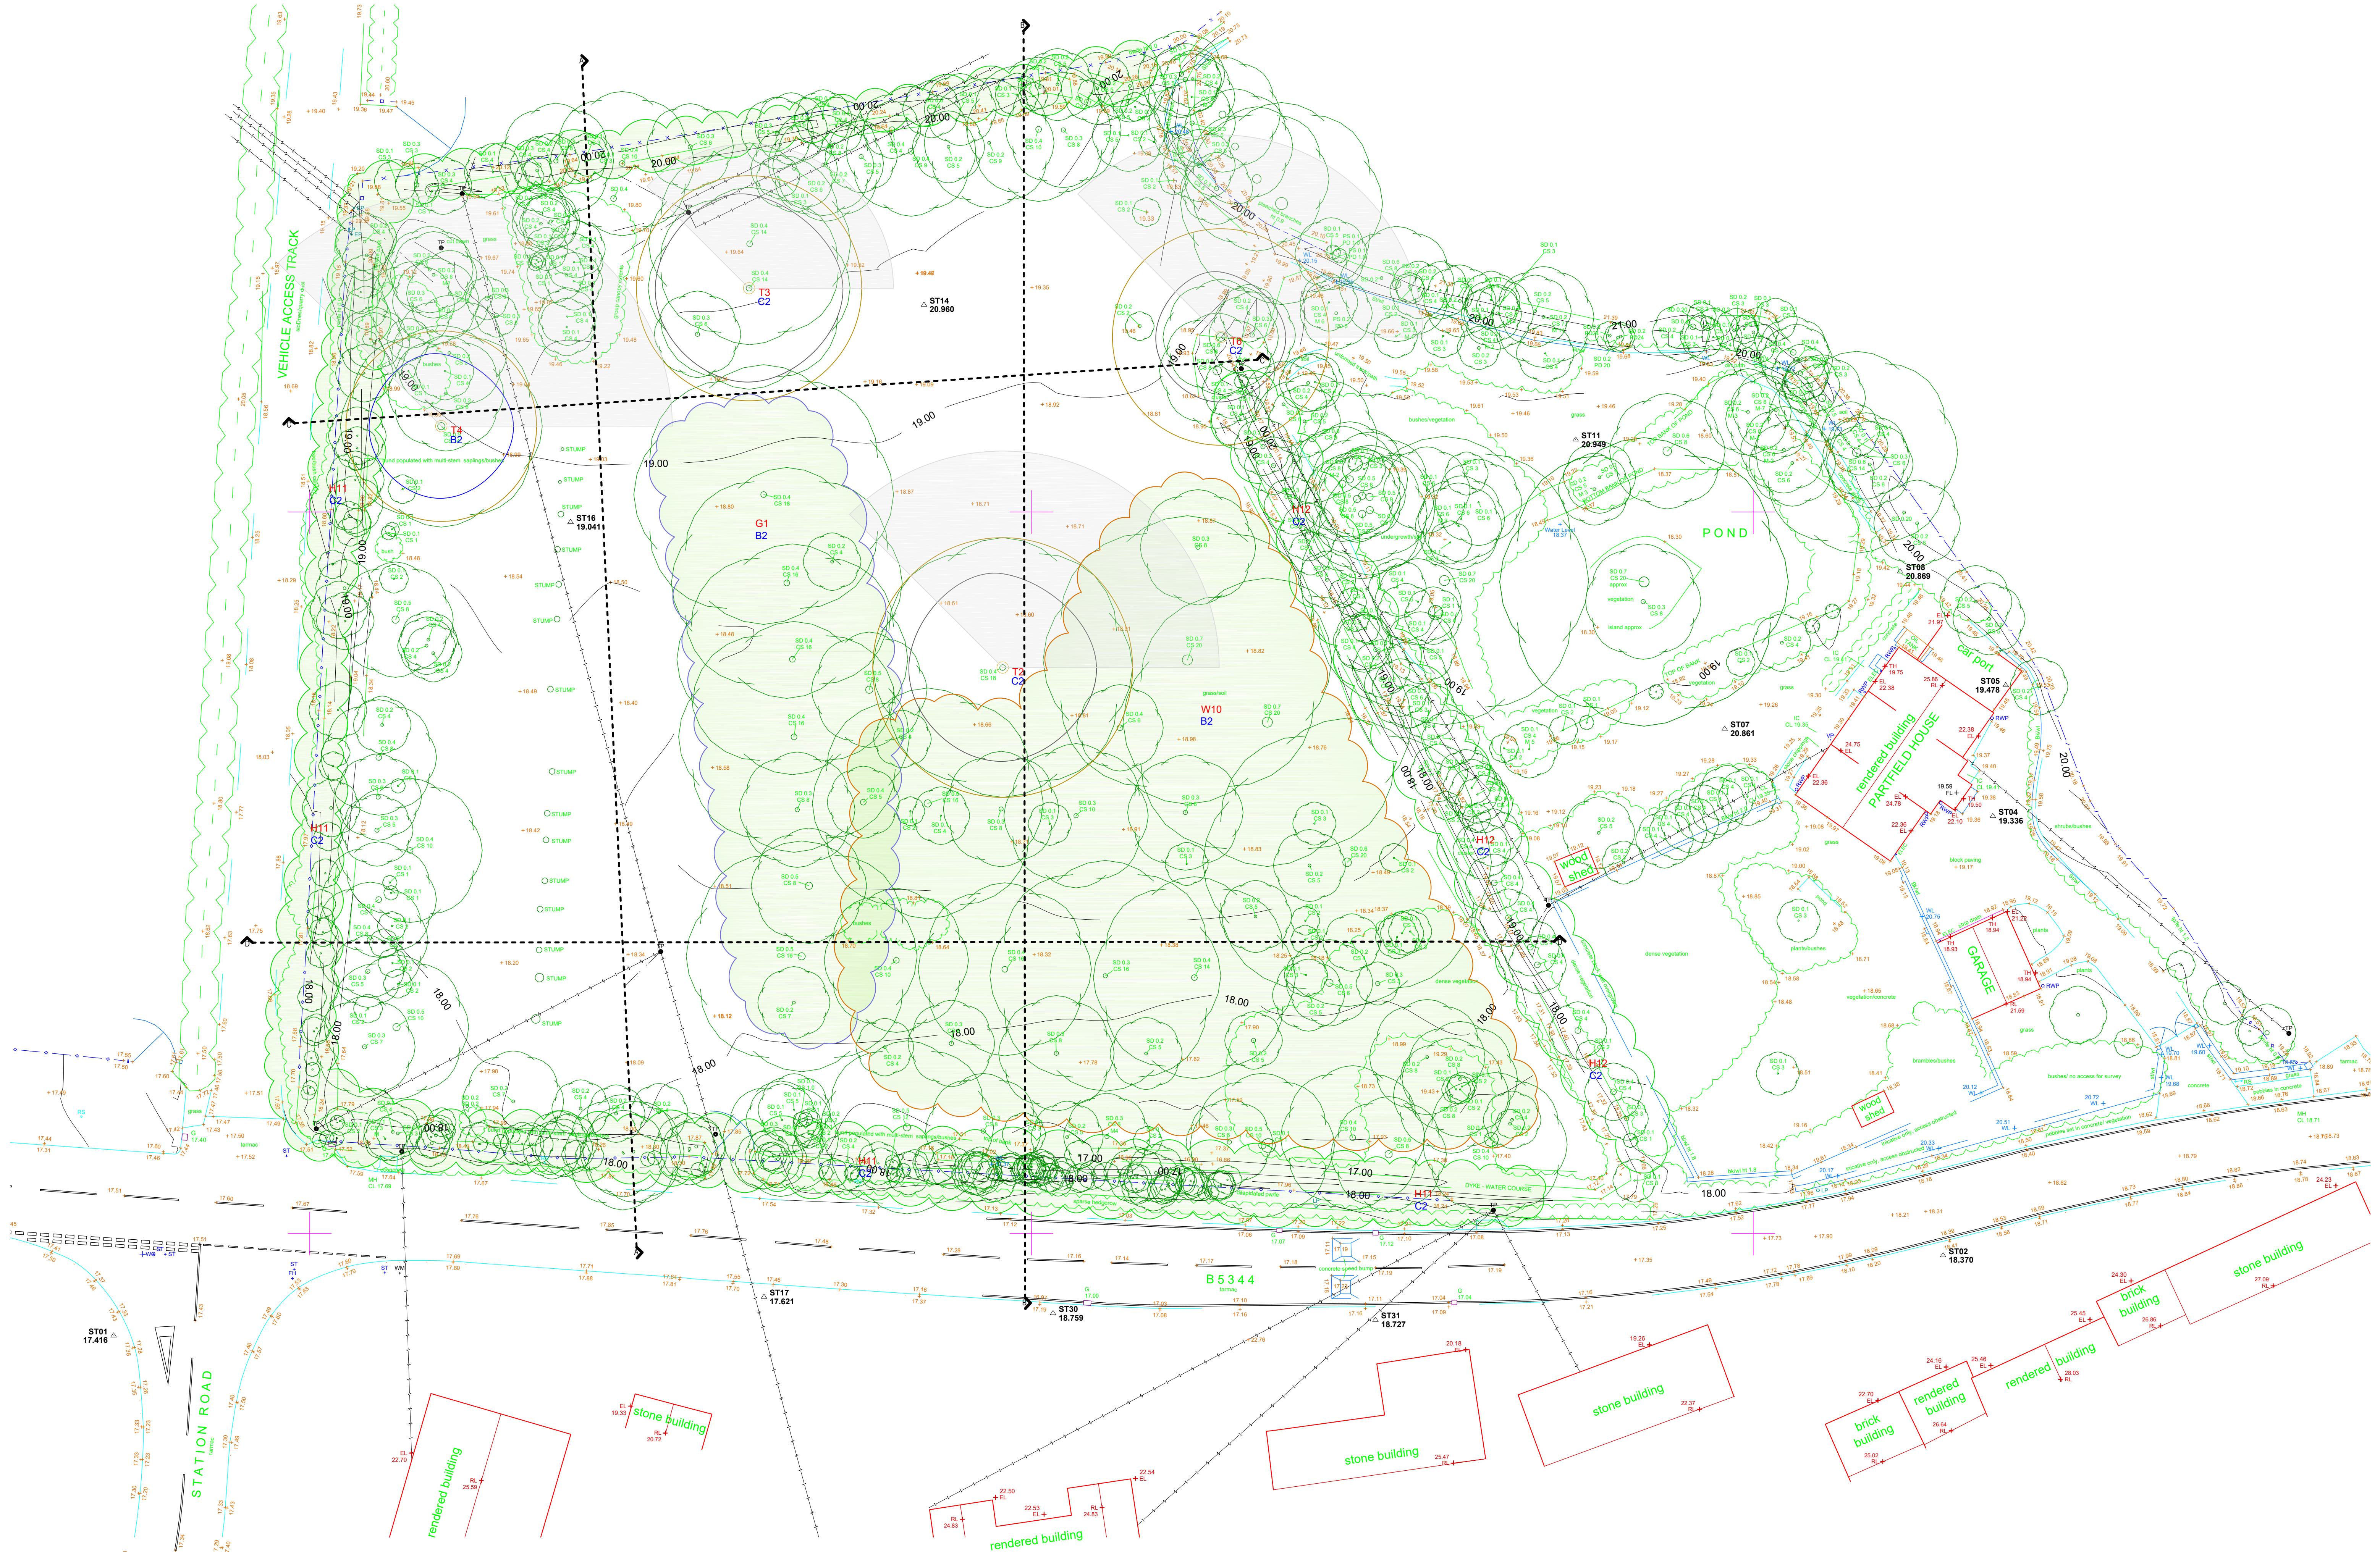

LIMITATIONS OF USE.

1. These drawings are only to be used for the 'drawing type' stated and as such are not suitable for any other use.
2. The drawings should not be scaled from for obtaining detailed dimensional information unless the dimension is stated on the drawings.
3. Discrepancies should be reported to HDP Ltd immediately.
4. Drawings and designs should not be reproduced unless strict agreement is sort from HDP Ltd.
5. The drawings and designs are the property of HDP Ltd.
6. The drawings are for the sole use of the client. A third party using these drawings does so at their own risk.


REVISIONS.

REVISIONS.

Copyright © All Rights Reserved of Holdsworth Design Practice Ltd

All drawings & designs are the copyright of Holdsworth Design Practice Ltd.

They should not in any event be copied, reproduced or duplicated without the prior approval of Holdsworth Design Practice Ltd.

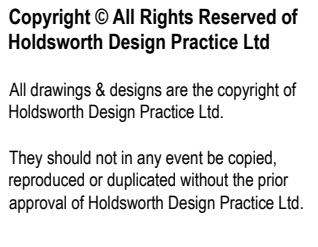

HDP Ltd

Chestnut House,
3 The Woodlands,
Haydon, CA6 9JZ

M: 077803932
E: andrew@hdp.co.uk
W: www.hdp.co.uk

SURVEY DRAWINGS

SITE PLAN.

Project Client GLAMPING AND MOTOHOME SITE
PARTFIELD PARK, DRIGG.

DRWG TYPE:		
PLANNING (PL)		
DRWG No.	SCALE	DRWN BY
USH CS	A1 1:200	AJH
1222.PL1		
REVO	DATE	CHKD BY
	20.05.21	AJH

DRWG TYPE:		
PLANNING (PL)		
DRWG No.	SCALE	DRWN BY
USH CS	A1 1:200	AJH
1222.PL1		
REVO	DATE	CHKD BY
	20.05.21	AJH