


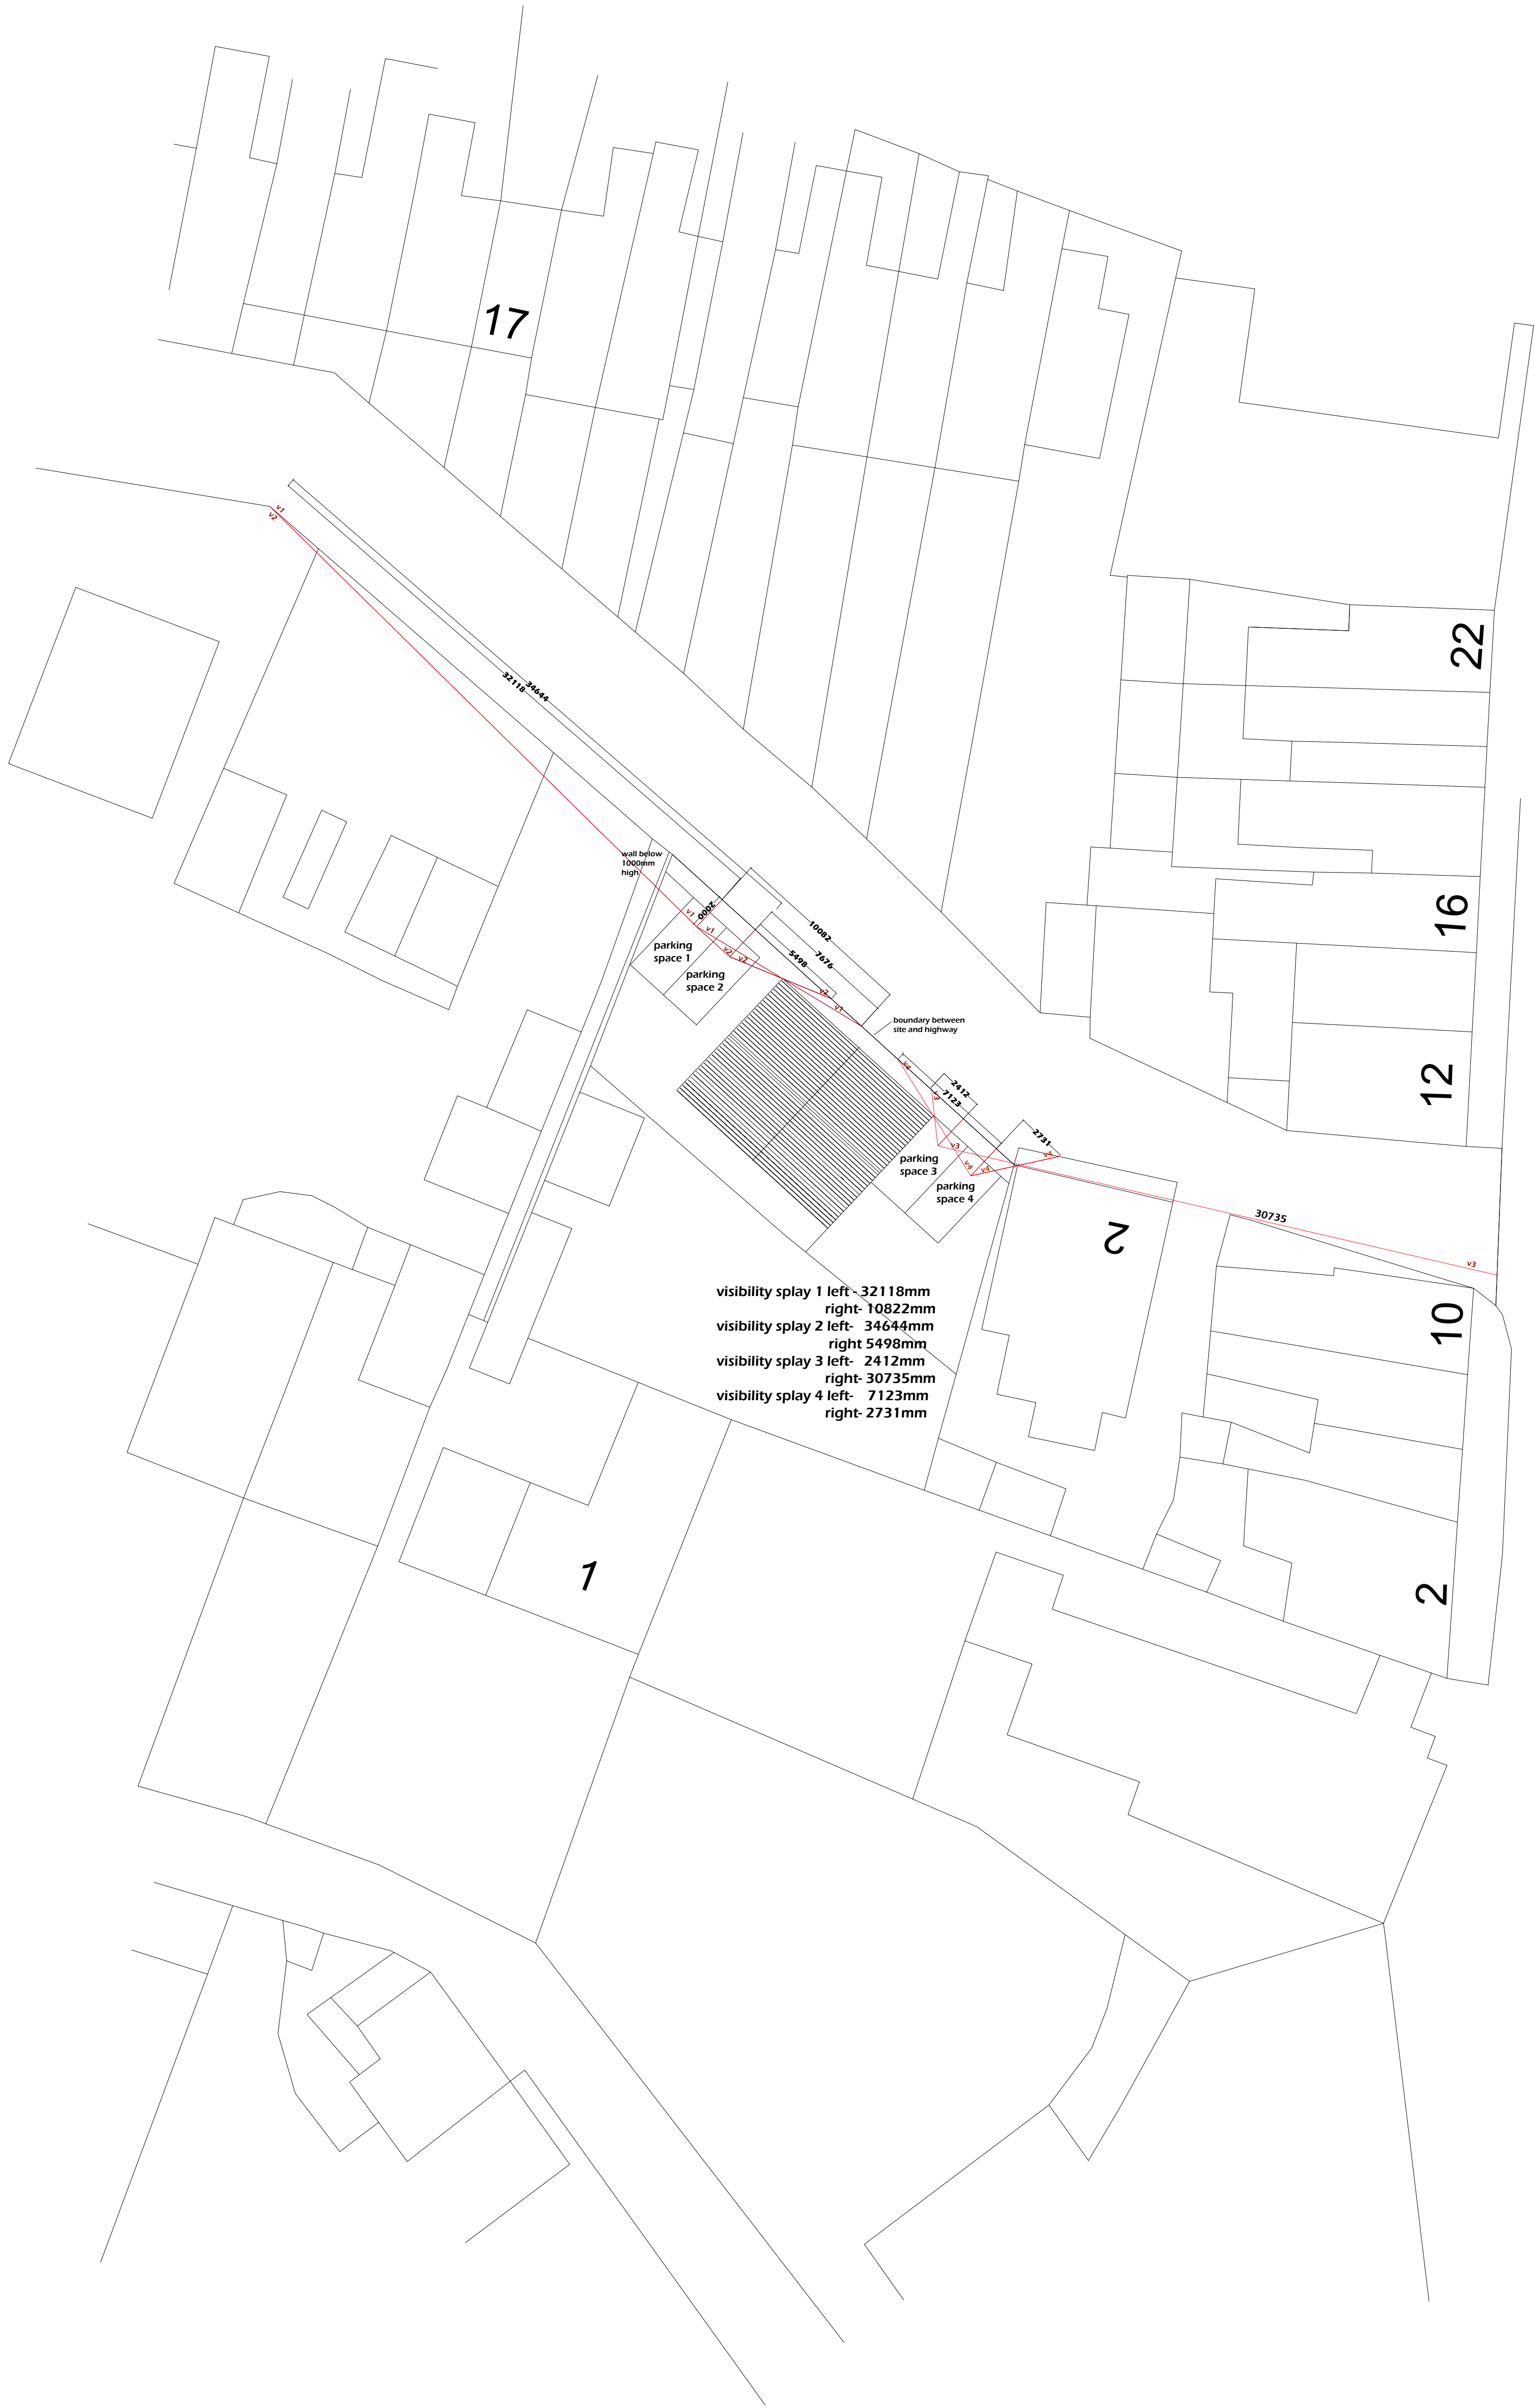

T. Jones

client/project

Silverdale Street, Haverigg

address

Planning Drawings

1:200 Plan @ A0 visibility splays

drawing title

2021 06

drawing number

heddon studios