



Scale 1:1250




Inset 1 - Access
Scale 1:1000

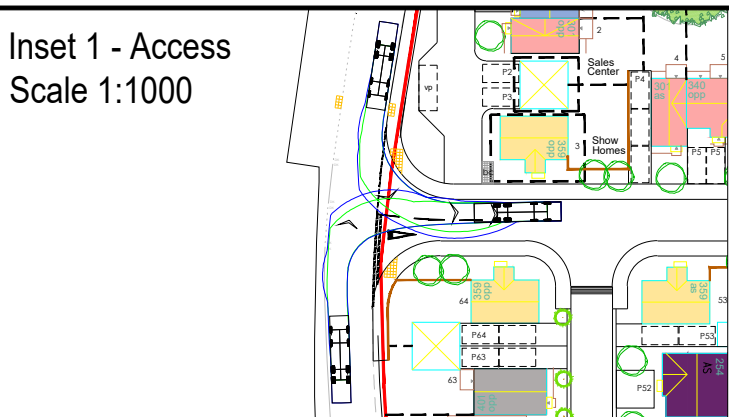


Inset 1 - Egress
Scale 1:1000

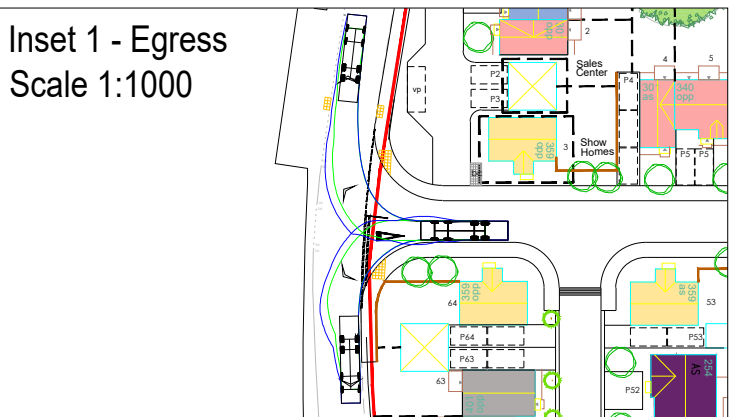


Inset 2

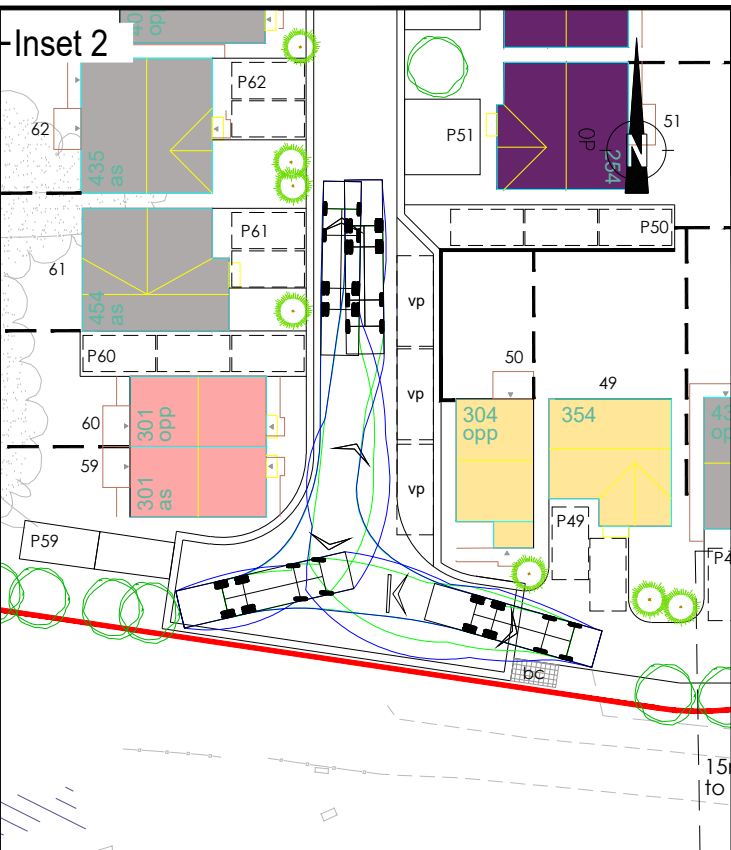

Inset 3

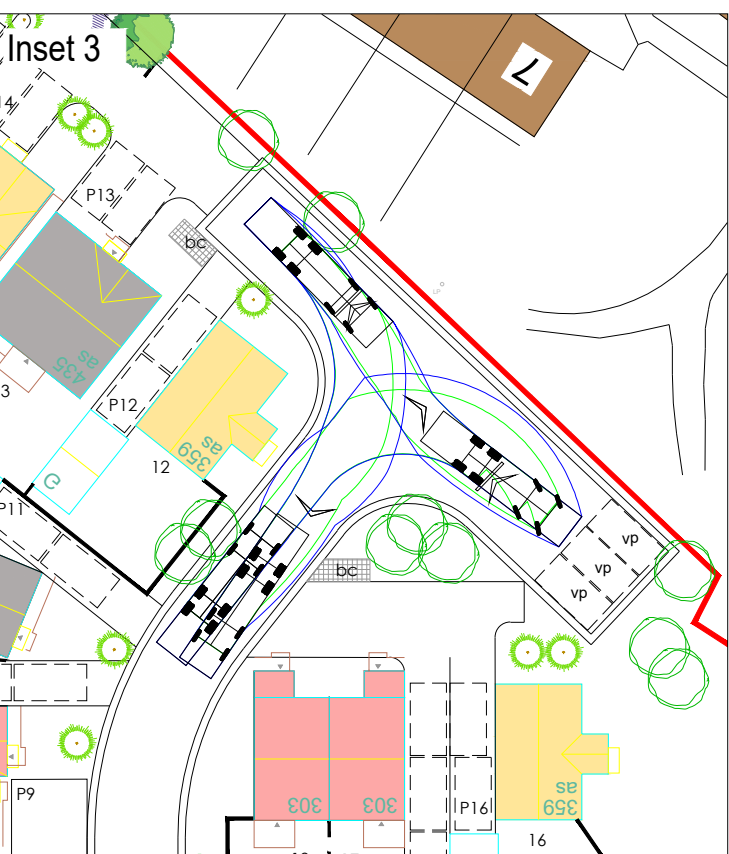

Inset 4

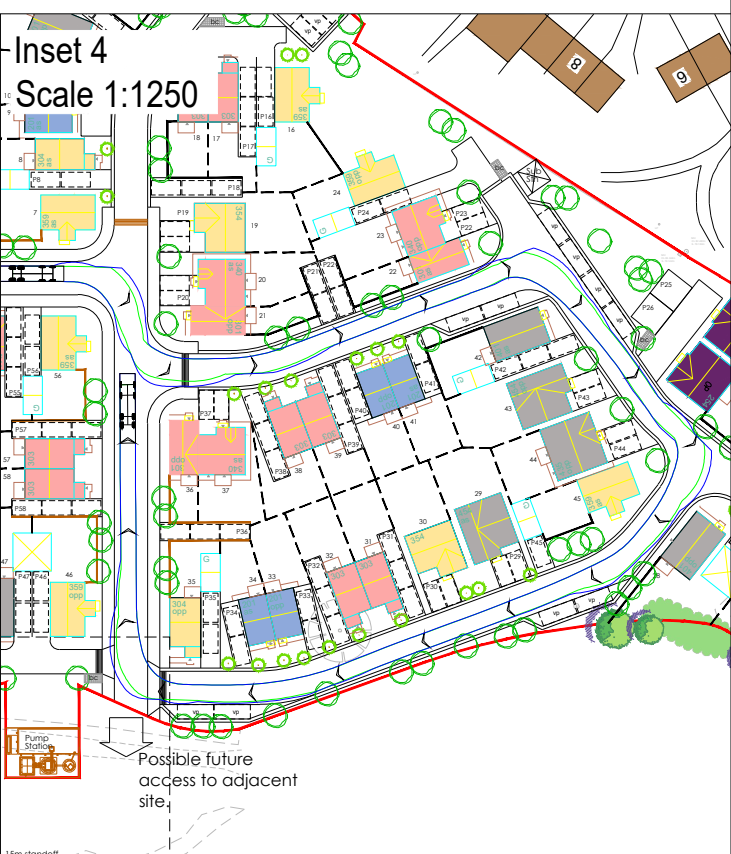


REV.	DETAILS	DRAWN	CHECKED	DATE

Notes:

- This is not a construction drawing and is intended for illustrative purposes only.
- White lining is indicative only.

11.5m Large Refuse Vehicle (4 axle)

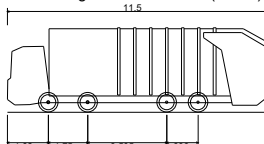

Overall Length 11.500m
Overall Width 2.500m
Overall Body Height 3.751m
Min Body Ground Clearance 0.304m
Track Width 2.500m
Lock to lock time 6.00s
Wall to Wall Turning Radius 11.330m

Jacktrees Road, Cleater Moor

Swept Path Analysis - Refuse Vehicle

DRAWN:

WD

CHECKED:

RW

DATE:

13.12.22

SCALES:

1:500 at A3 - Unless Shown

Gleeson Homes

vectos.

4th Floor Oxford Place, 61 Oxford Street, Manchester, M1 6EQ
0161 228 1008 e: manchester@vectos.co.uk

DRAWING NUMBER:

VN222446-TR100

REVISION:

.