




Orientation of site has not been checked, design subject to check before installation

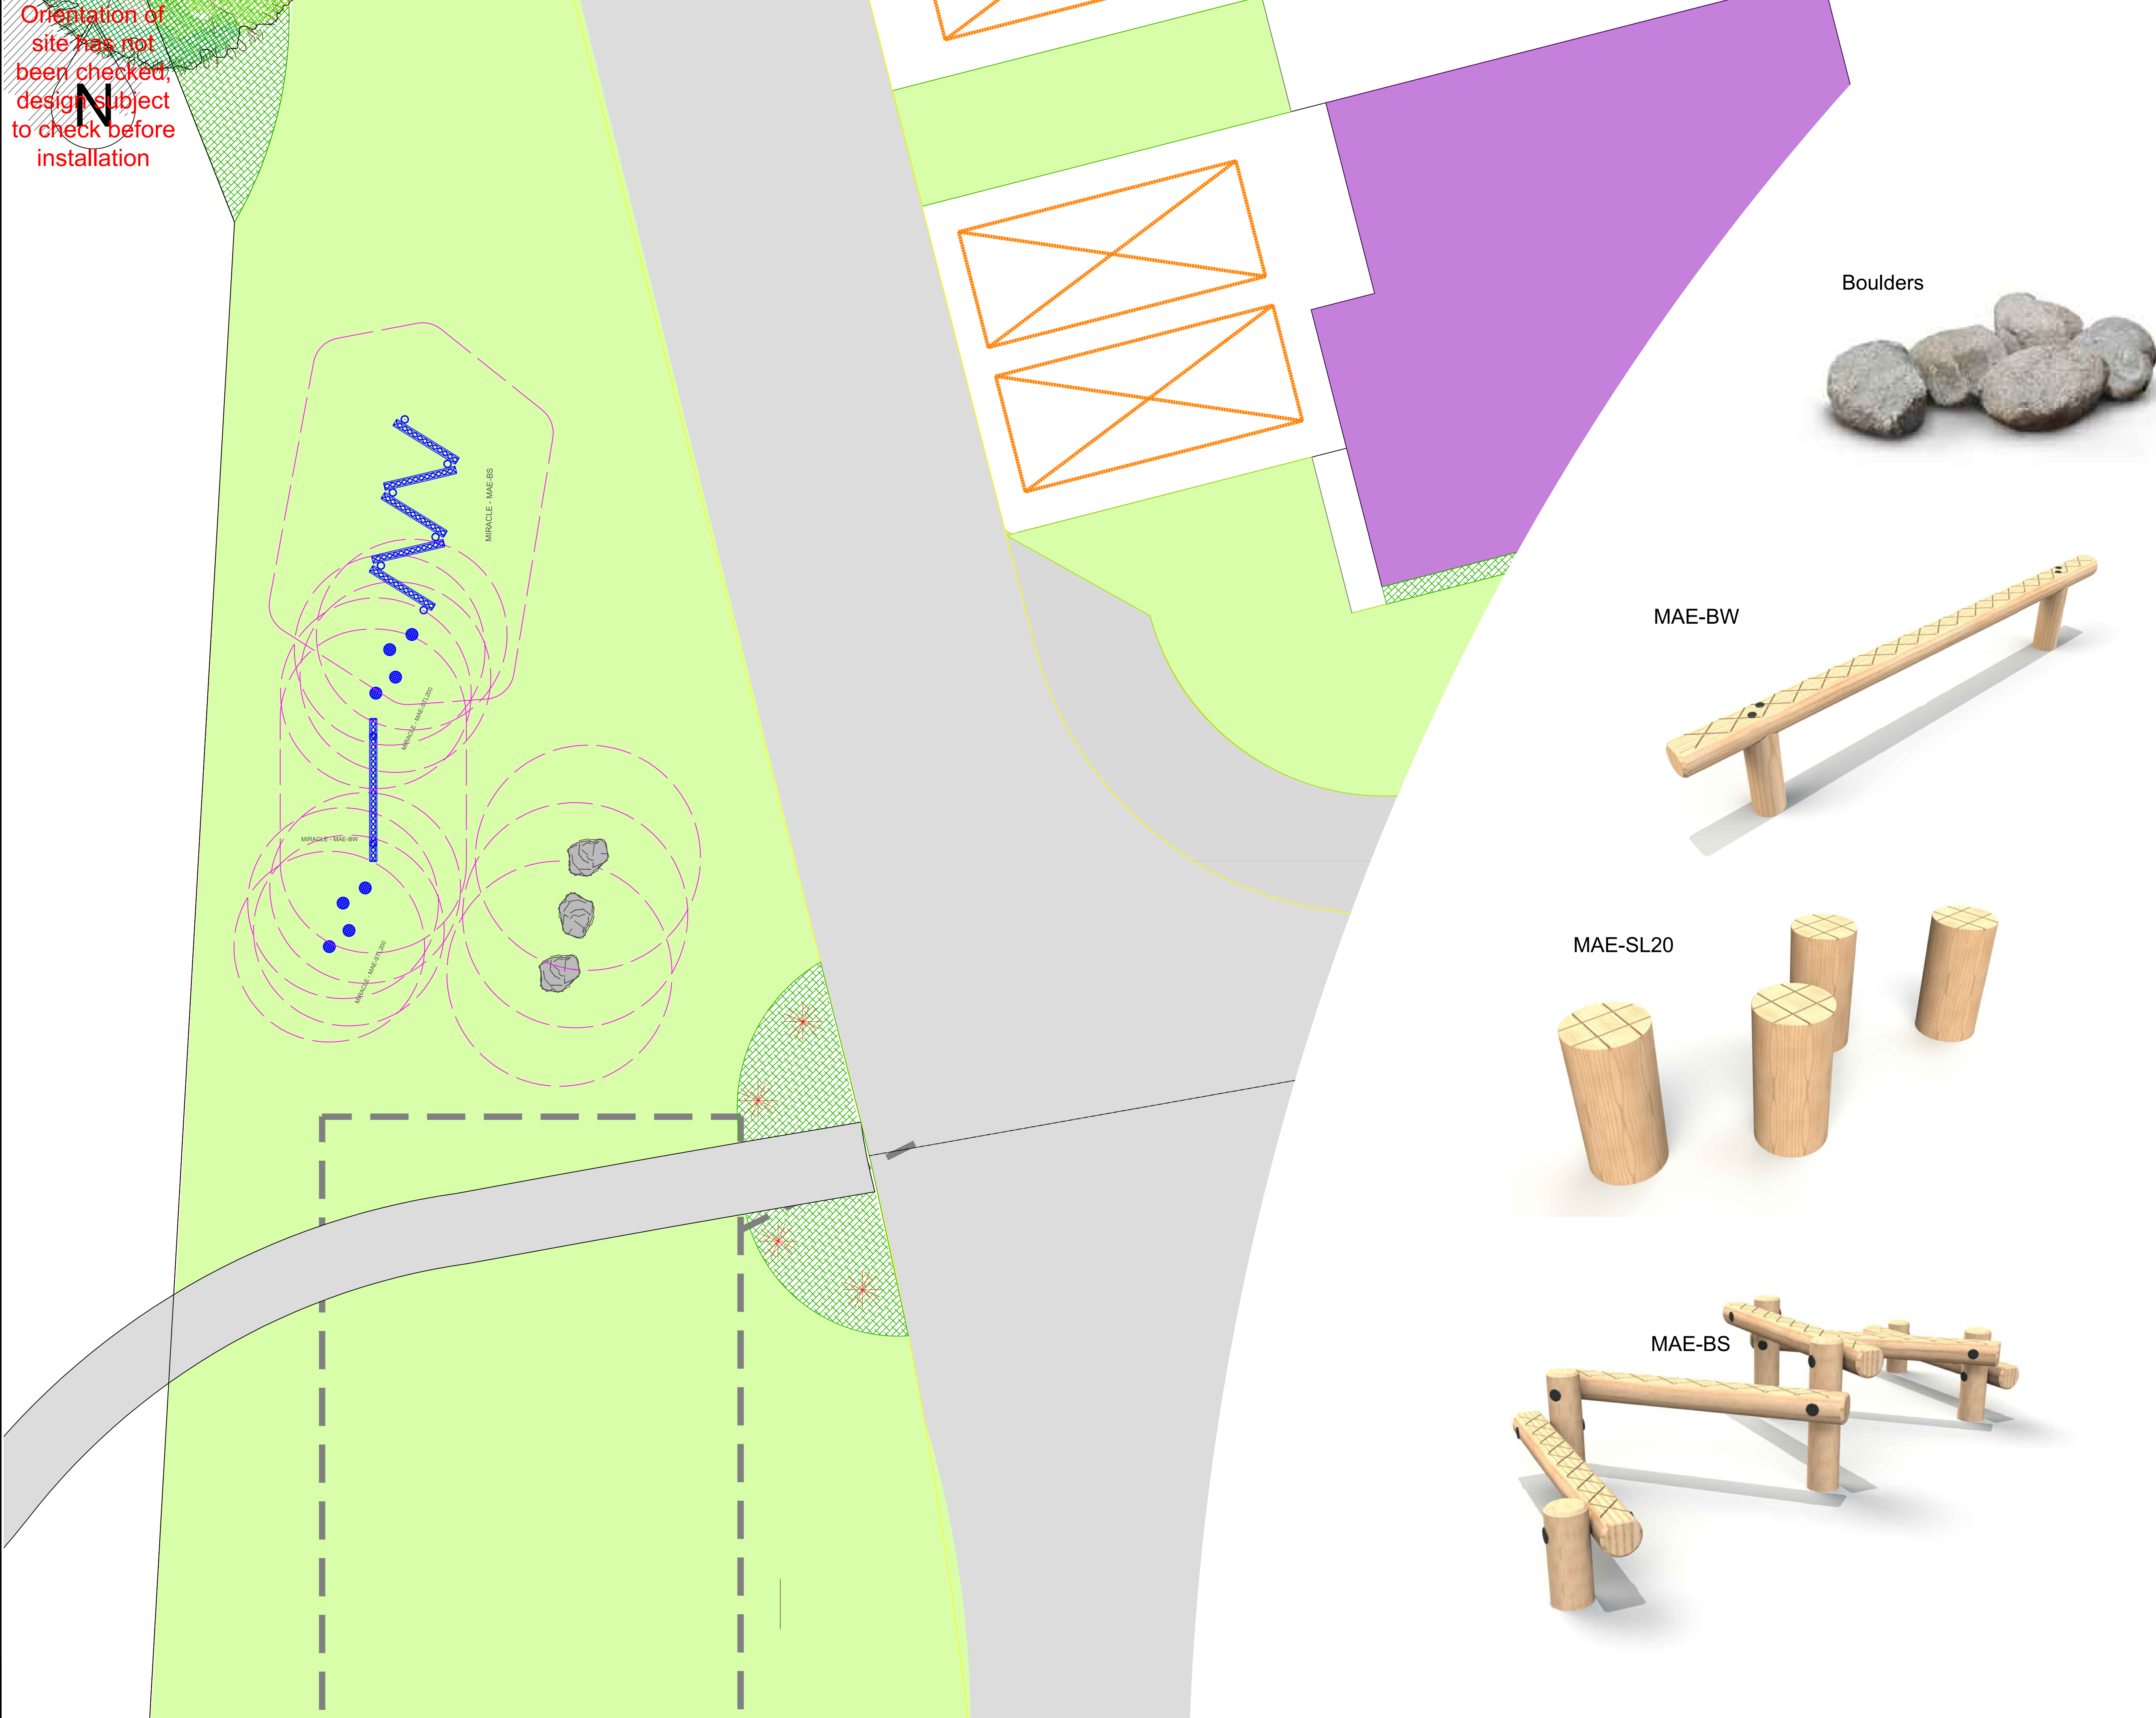

Boulders



MAE-SL20

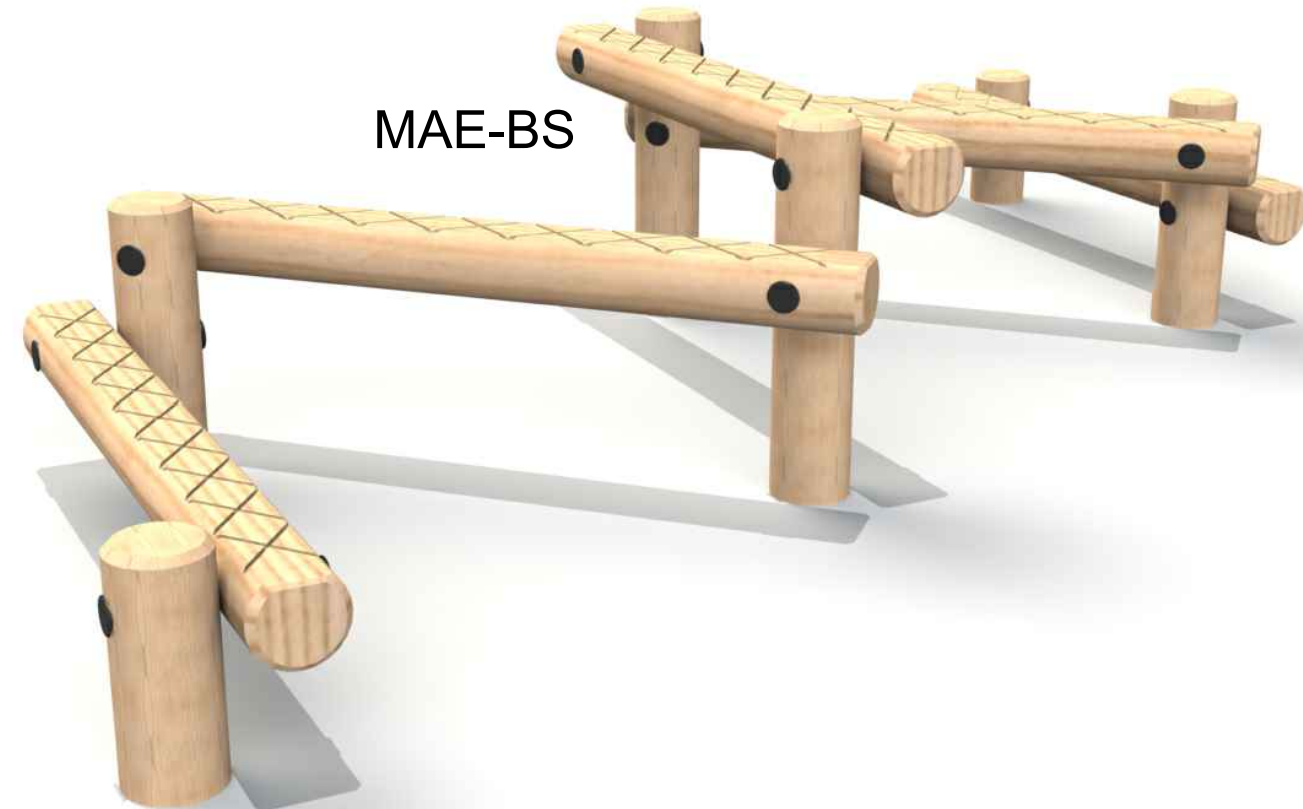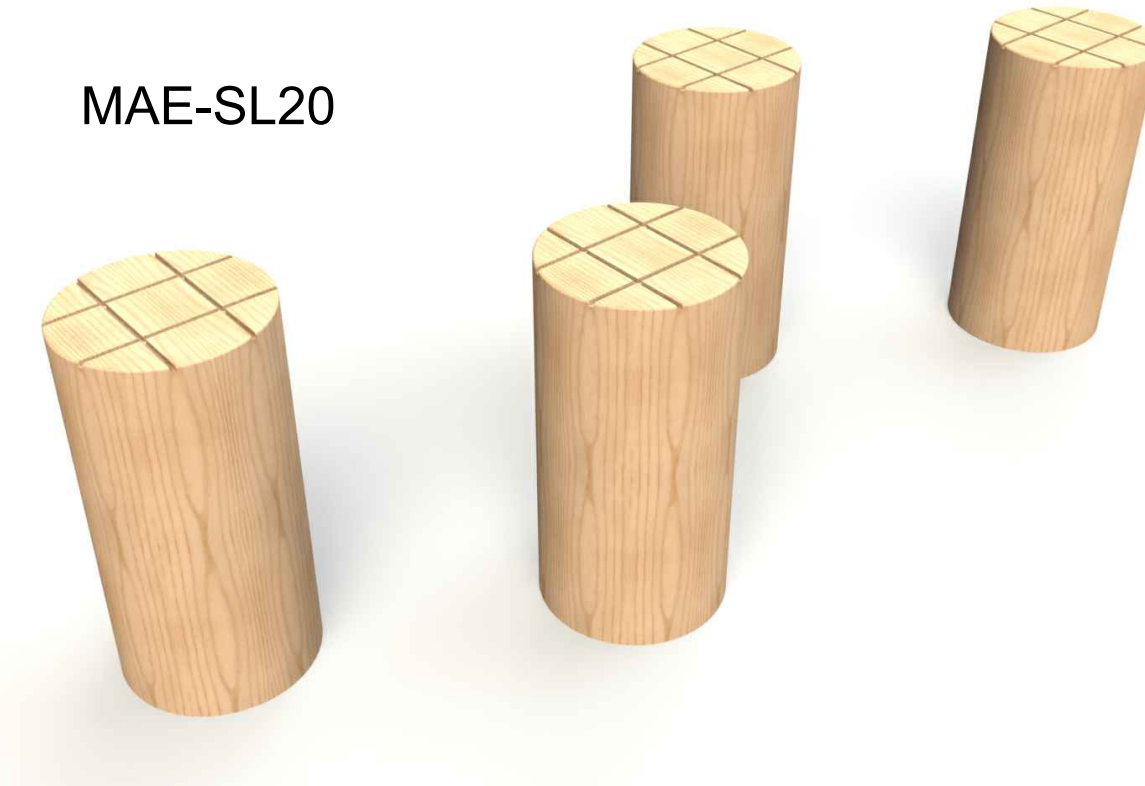



Miracle

Design & Play

TEL: ++44 (0)1604 658240
E-MAIL: sales@miracledandp.co.uk
WEB: www.miracledesignandplay.co.uk

PROJECT TITLE:
Waters Edge

SHEET TITLE: Proposal

- KEY:
- Surfacing:
- Existing Grass
 - Macadam Surfacing by Gleeson Homes
 - Grass Mat Safer Surfacing: ECONOMAT GRASS TUBS 1.5M X 1M TO CIV 3.0M
- Landscaping:
- Trees by Gleeson Homes
 - Planting by Gleeson Homes
 - Boulders

Equipment Fall Zone (No safety surfacing required if located on well maintained turf and under 1.5m GPH)

REVISIONS		
Issue	Description	Date
-	-	-

DRAWN BY: M.Wilson

REVISED BY:

CHECKED BY: L.Jepson

SCALE: 1:50@A1

ISSUE: --

CLIENT: Gleeson Homes

DRAWING NO: Q9228

DATE: 22/05/23

© 2022 MIRACLE DESIGN AND PLAY LTD, "ALL RIGHTS RESERVED, THIS DRAWING MAY NOT BE REPRODUCED, TRANSMITTED OR STORED IN WHOLE OR IN PART WITHOUT OUR WRITTEN CONSENT"

EXACT LOCATION OF EQUIPMENT TO BE AGREED ON SITE. ALL SURFACING TO BE FLAT AND LEVEL, ANY DISCREPENCIES IN LEVELS TO BE REPORTED TO MIRACLE DESIGN & PLAY IMMEDIATELY.