




**E1** TIMBER EDGE (to straights & gentle curves)  
0100 Scale 1:5. See NBS Q10.114J

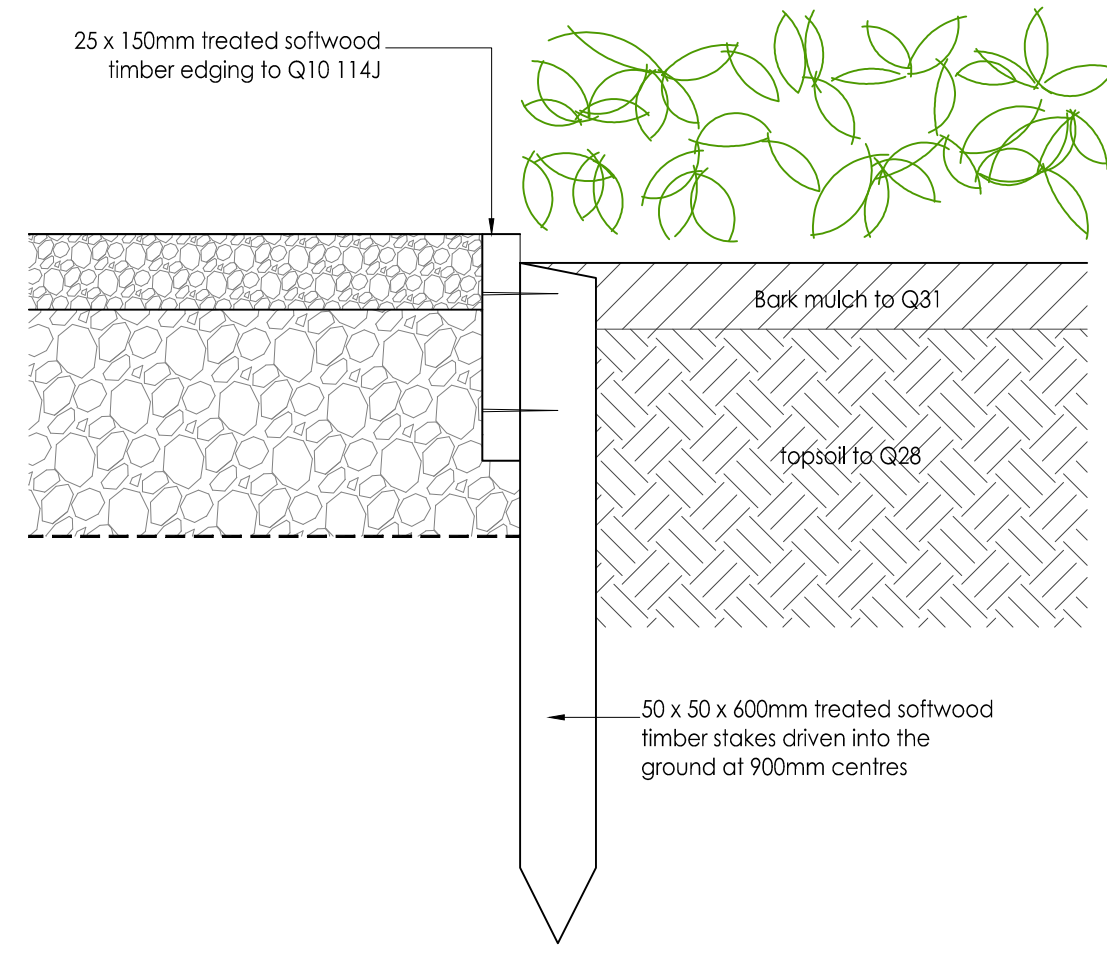


**E1a** TIMBER EDGE (to tight curves)  
0100 Scale 1:5. See NBS Q10.114J

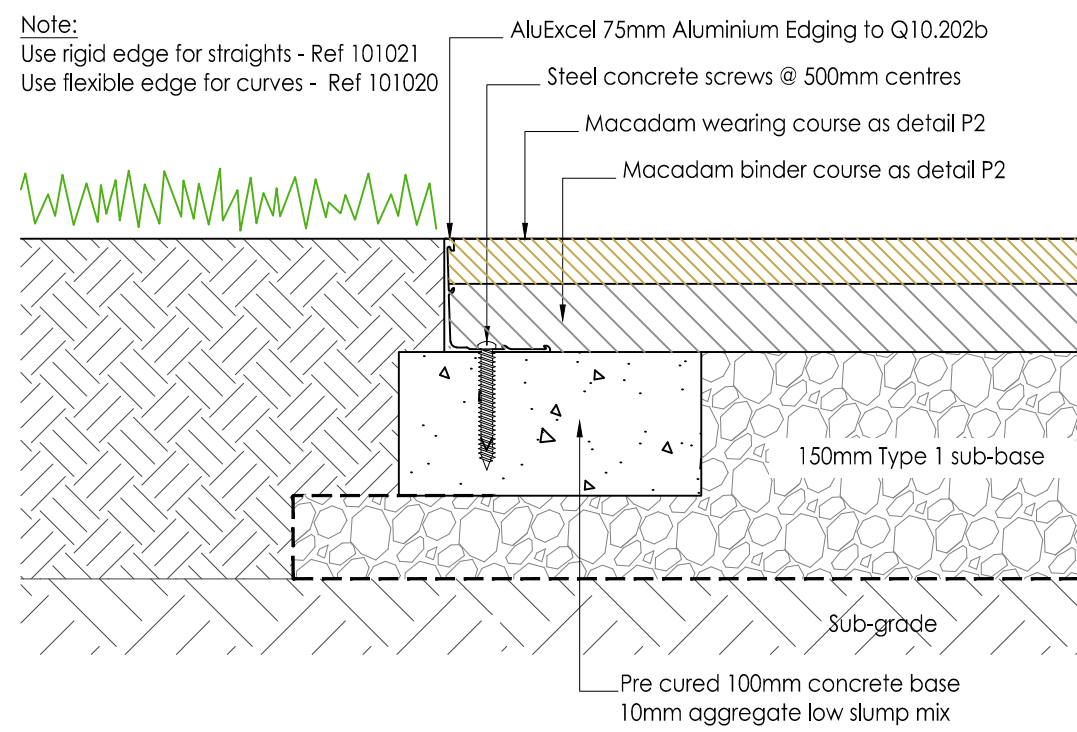


**E2b** 75mm METAL EDGE (to macadam)  
0100 Scale 1:5. See NBS Q10.202b

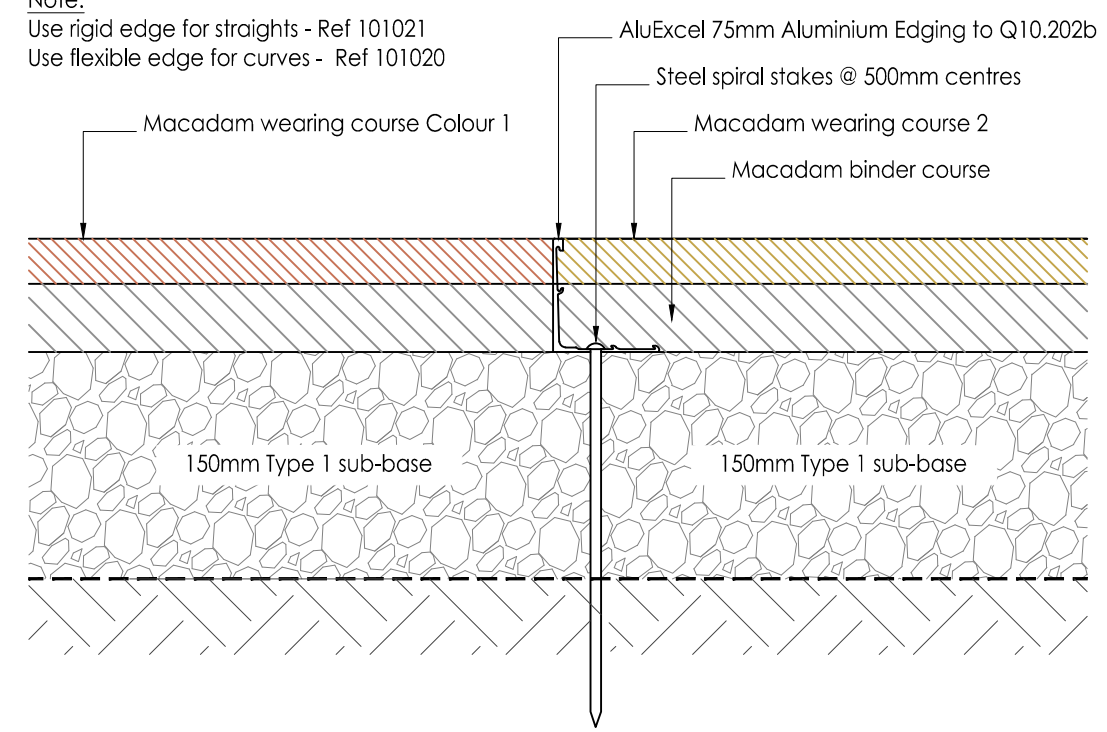


**E2b** 75mm METAL EDGE (to macadam panel)  
0100 Scale 1:5. See NBS Q10.202b

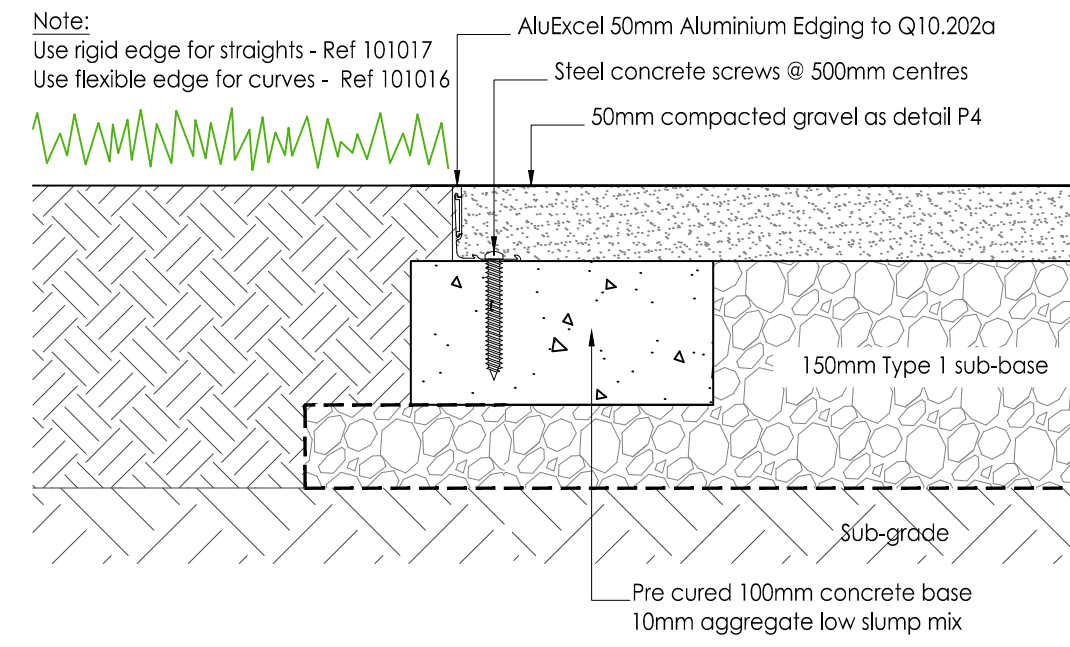

**E2a** 50mm METAL EDGE (to compacted gravel)  
0100 Scale 1:5. See NBS Q10.202a

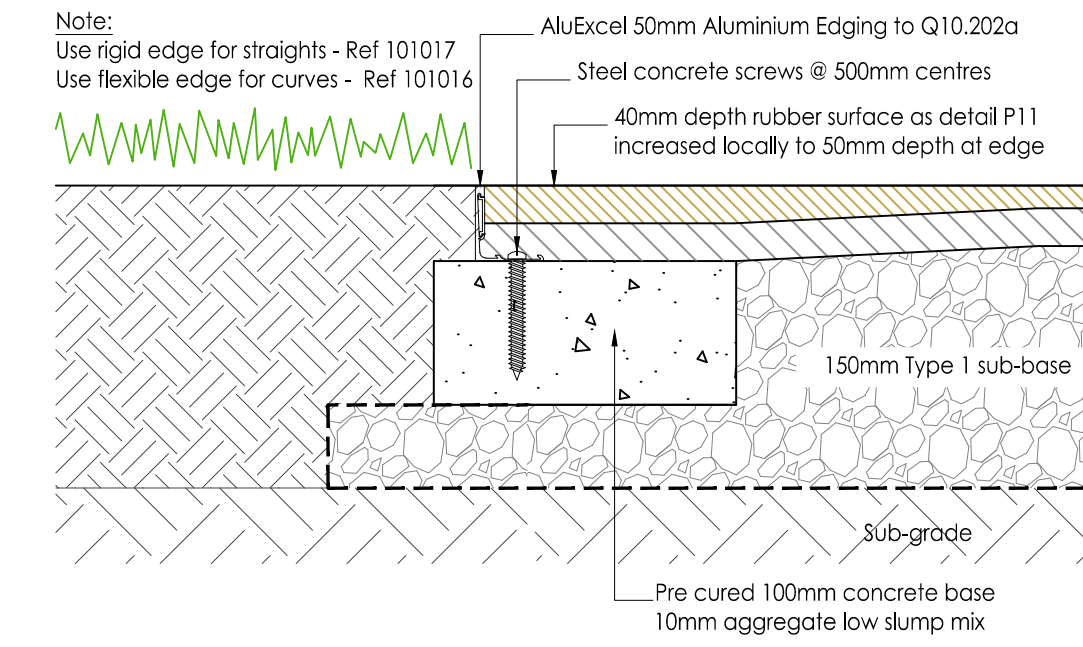


**E2a** 50mm METAL EDGE (to Rubber Surface)  
0100 Scale 1:5. See NBS Q10.202a

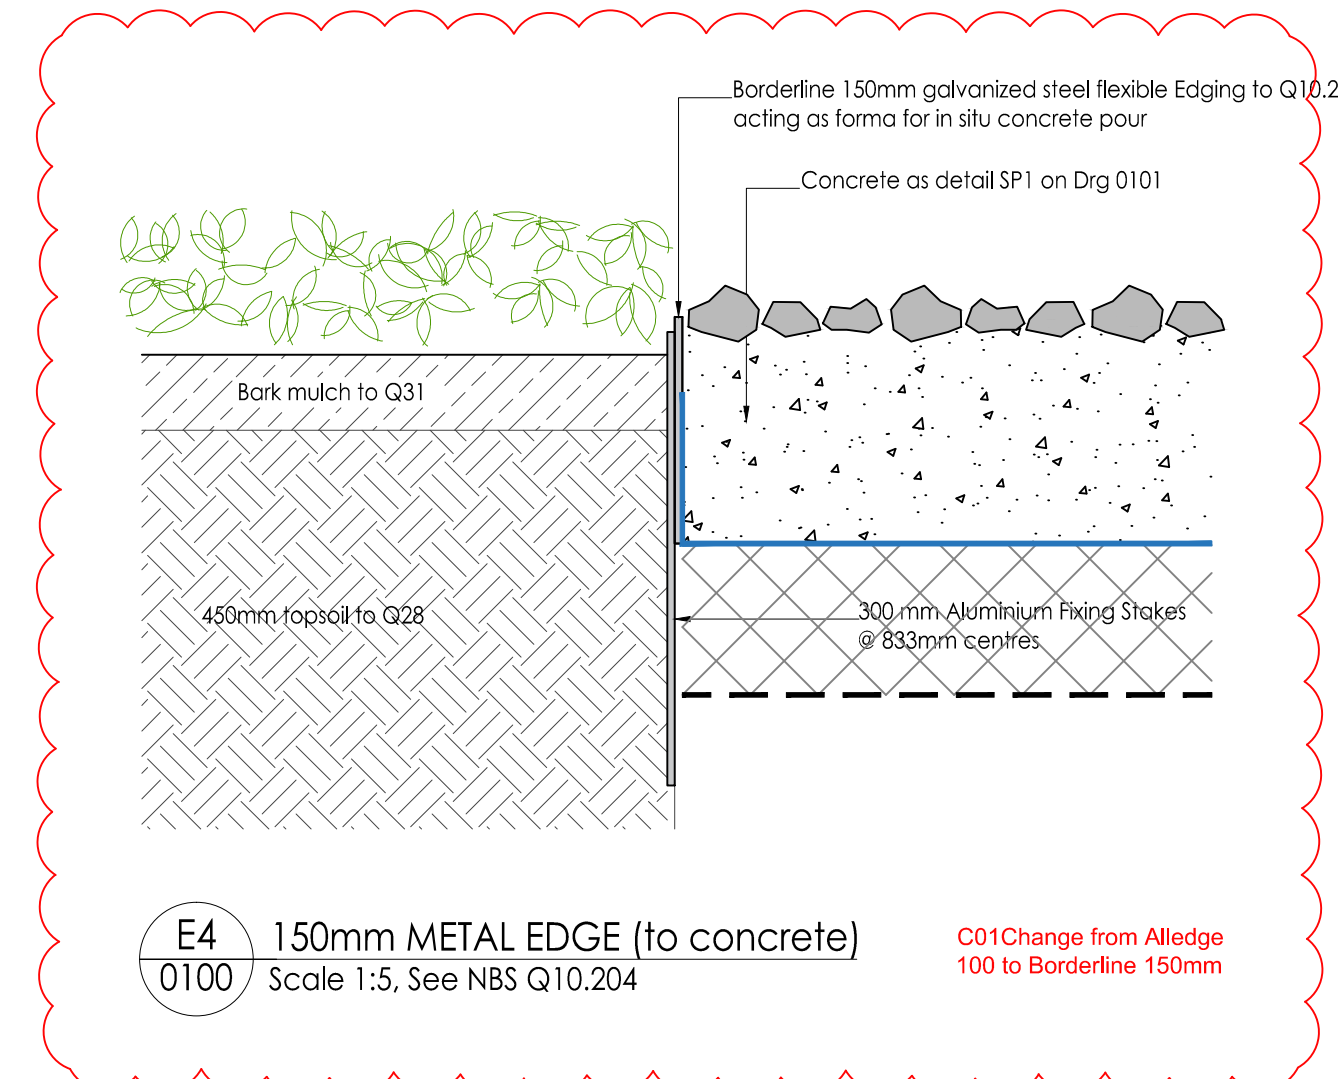


**E4** 150mm METAL EDGE (to concrete)  
0100 Scale 1:5. See NBS Q10.204

C01 Change from Alledge 100 to Borderline 150mm

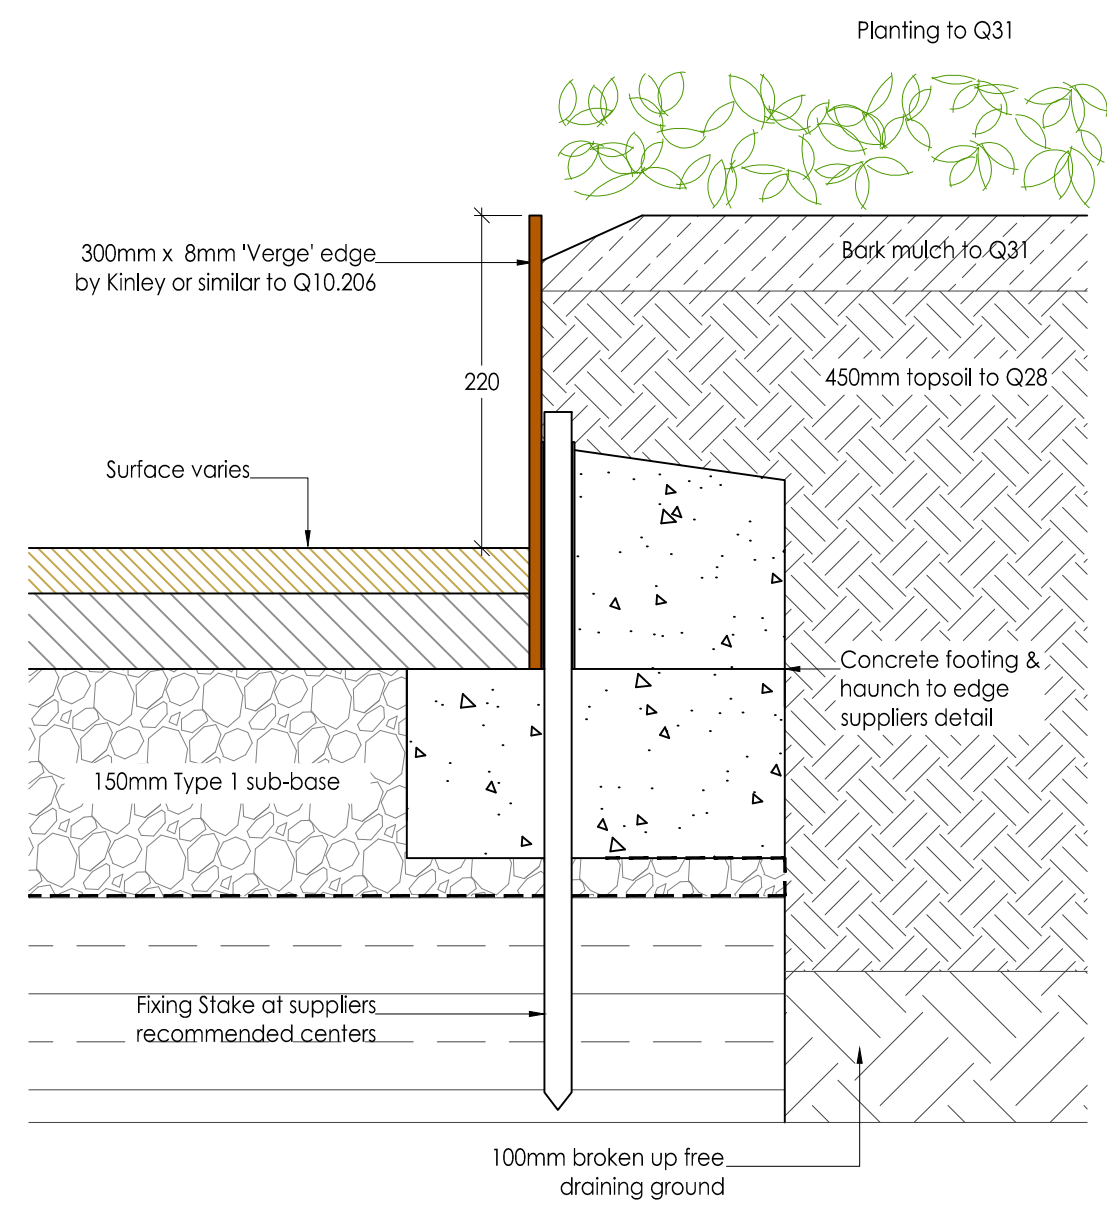

**E6** METAL EDGE (200mm Upstand)  
0100 Scale 1:5. See NBS Q10.206

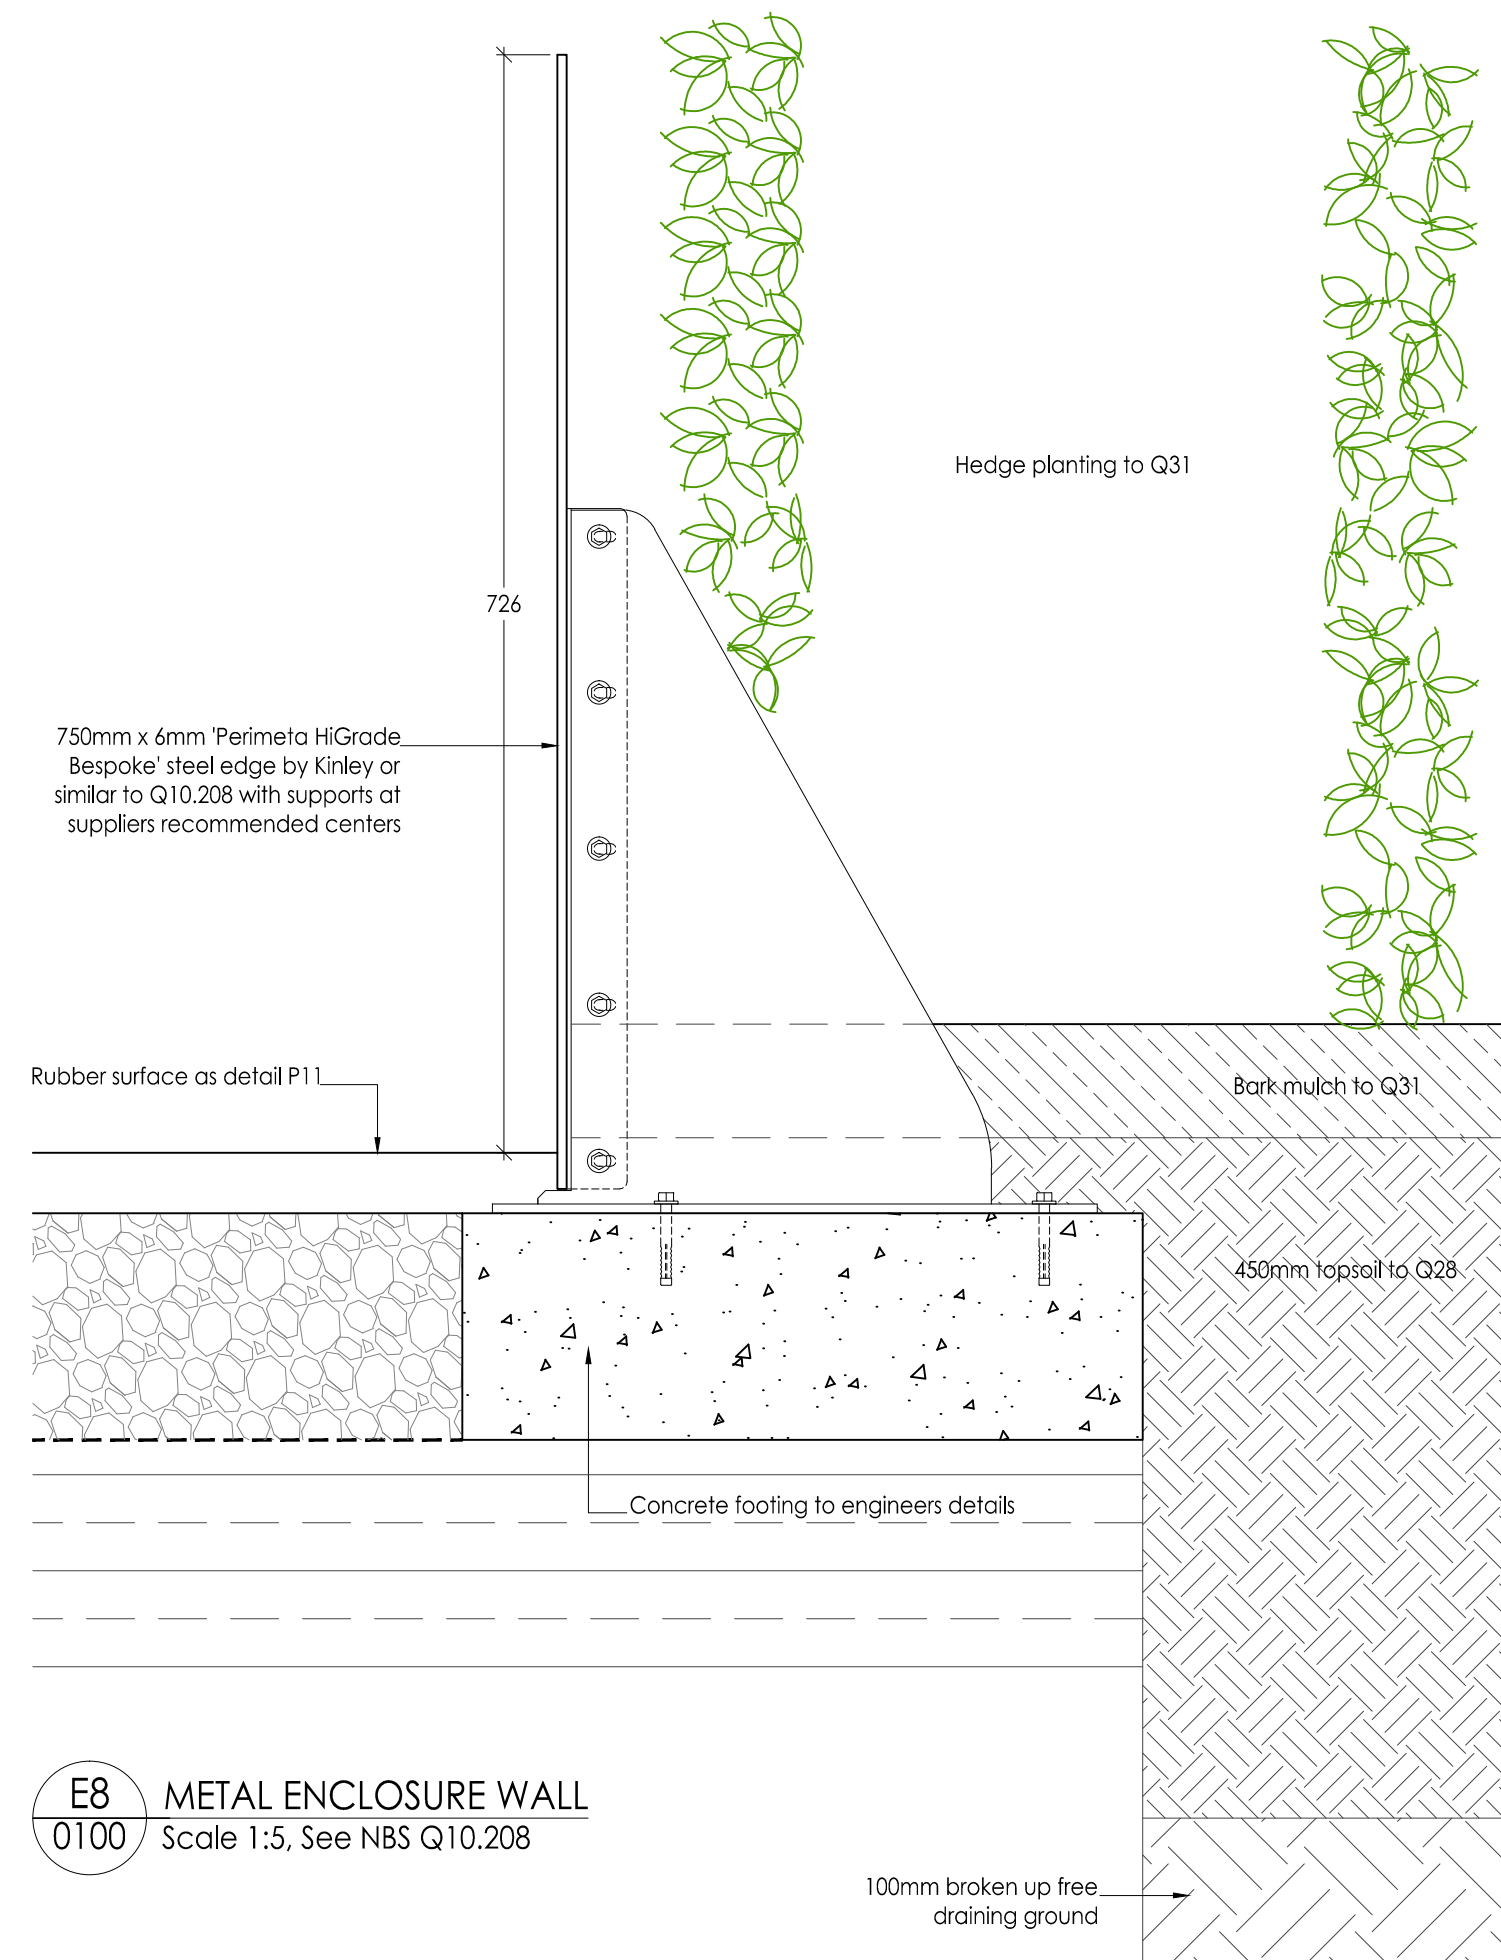

**E8** METAL ENCLOSURE WALL  
0100 Scale 1:5. See NBS Q10.208

**NOTES:**

DO NOT SCALE. Use figured dimensions only. The contractor is requested to check all dimensions before the work is put in hand. Copyright of this drawing belongs solely to Iteriad Ltd ©. This drawing must only be used for the purpose for which it is supplied and its contents must not be reproduced for any purpose without written permission. Areas indicated, or areas calculated from this drawing should be used for valuation purposes or as the basis for development contracts. Iteriad Ltd is a limited liability company registered in England and Wales. Number 7966573

**NOTES:**  
To be read in conjunction with Engineers & Architects information

C01	First issue for construction approval	AP	KH	27.06.22
REV	DETAILS	DRAWN BY	CHECKED BY	CHECKED DATE

CLIENT

**North Cumbria Integrated Care NHS Foundation Trust**

MASTERPLANNERS/LANDSCAPE ARCHITECTS

**(iteriad)**

Studio:  
2 Cragwood Cottages,  
Ecclelapp, Windermere,  
Cumbria LA23 1JG

T: (+44) 15394 43018  
E: studio@iteriad.com  
W: www.iteriad.com

PROJECT TITLE

**West Cumberland Hospital Phases 2**

DRAWING TITLE

**GROUND FLOOR LEVEL Typical Construction Details Edgings**

SCALE: 1:5@A1

DRAWN BY: AP

DATE: 27.06.22

PURPOSE: For Construction Approval

STATUS: S4

JOB/DRAWING NUMBER: WCHPH2-ITR-00-XX-DR-L-0100

REVISION: C01