


GENERAL NOTES:

1. THIS DRAWING IS TO BE READ IN CONJUNCTION WITH ALL RELEVANT ARCHITECTS AND ENGINEERS DRAWINGS AND SPECIFICATIONS.
2. DO NOT SCALE THIS DRAWING. ANY AMBIGUITIES, OMISSIONS AND ERRORS ON DRAWINGS SHALL BE BROUGHT TO THE ENGINEERS ATTENTION IMMEDIATELY. ALL DIMENSIONS MUST BE CHECKED / VERIFIED ON SITE.
3. ALL DIMENSIONS ARE IN MILLIMETRES UNLESS NOTED OTHERWISE.

LEGEND

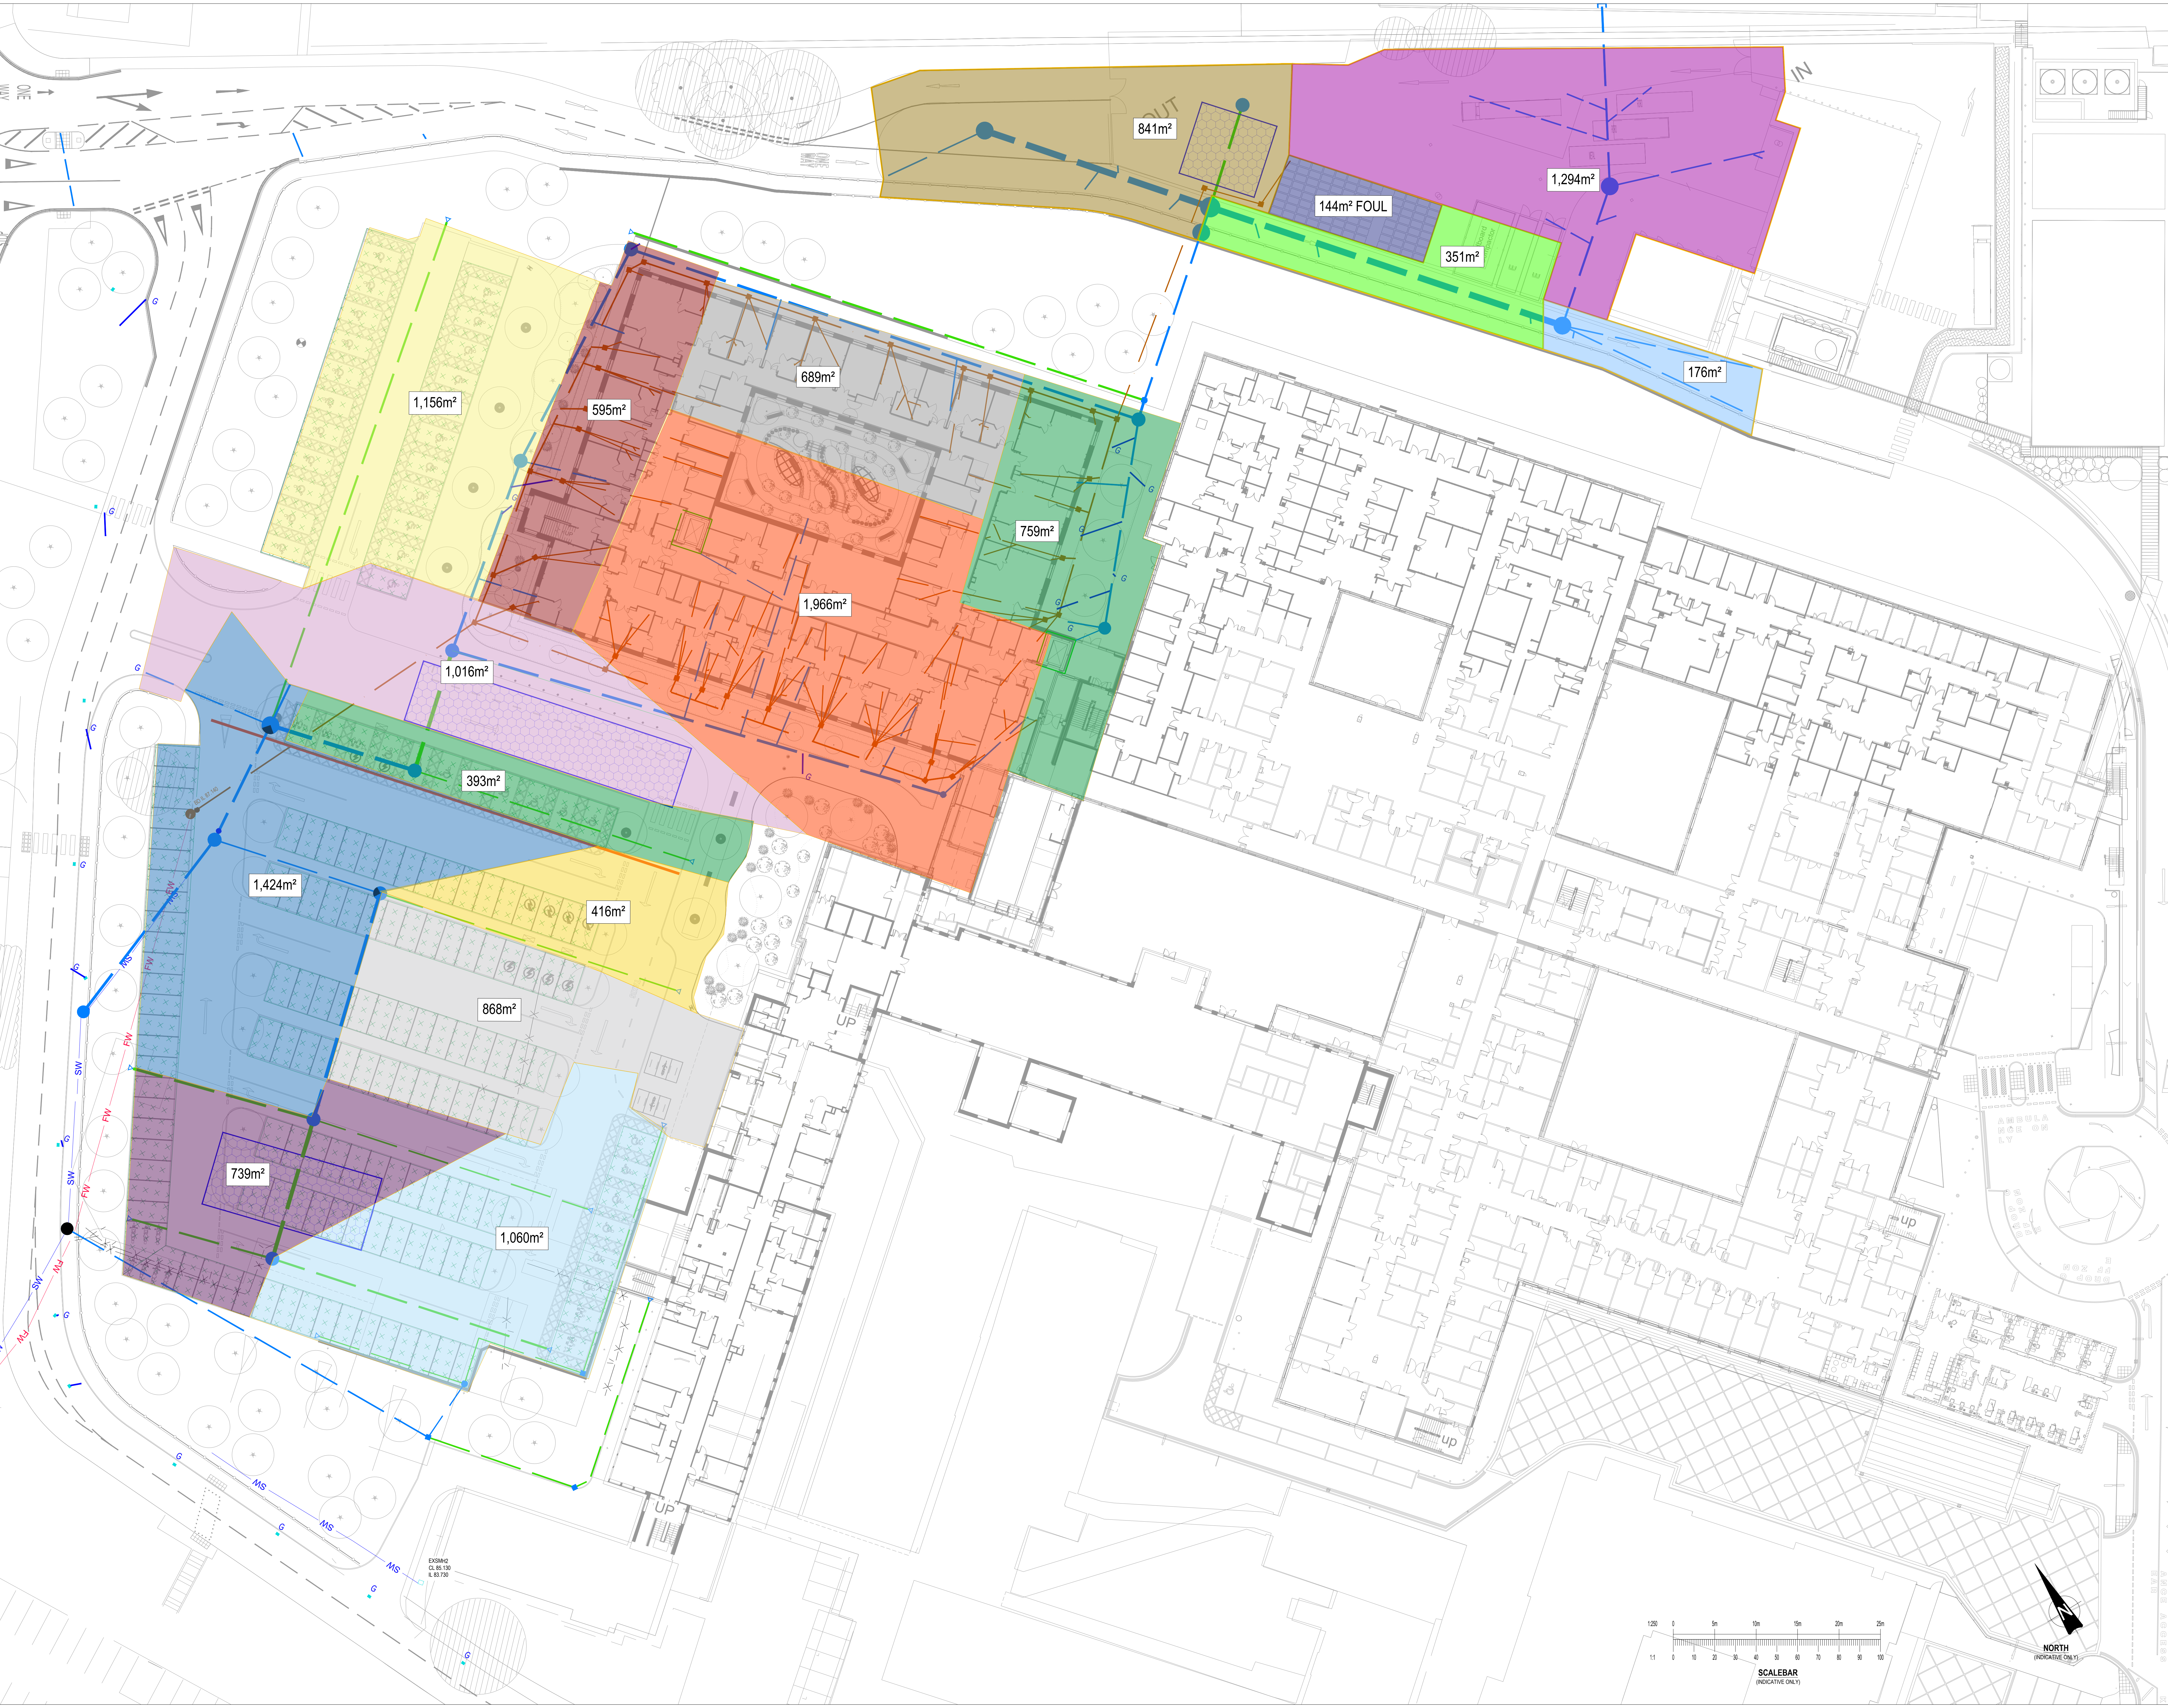

P01	FIRST ISSUE	31/03/22	DM	AMB
Rev	Description	Date	By	Chk

Curtins
 Units 24 & 25 Riverside Place, K Village, Loud Road, Koroit, LA9 7JH
 01328 724523
 hello@curtins.com
 www.curtins.com

Old & Shutes - Transport Planning - Environmental - Infrastructure - Construction - Commercial & Heritage - Project Delivery
 Amey - Water - Landscaping - Civil - Drainage - Civil - Drainage - Design - Material - Landscaping - Urban - Planning - Heritage - Planning

Status: **ISSUED FOR INFORMATION** **S2**

Client: **GRAHAM**

Project: **PROCUR** WEST CUMBERLAND HOSPITAL PHASE 2 DEVELOPMENT

Dig Title: **IMPERMEABLE AREAS LAYOUT**

Project No:	072419	Size:	A0	Date:	MAR 22	Drawn By:	DM	Designed By:	DM	Checked By:	PT
Project Code:	WCHPH2 CUR - VV - XX - DR - C -	Zone:		Level:		Type:		Discipline:		Category/Number:	92008 - P01

SCALE BAR (INDICATIVE ONLY)

NORTH