


- NOTES**
1. LIGHTING LEVELS REQUIRED ARE IN ACCORDANCE WITH CIBSE LG2 AND SSL LIGHTING GUIDE 01
  2. EXACT CONTROL METHODOLOGY TO BE DETERMINED AT A LATER DATE
  3. ORIGINALLY ALL SYSTEM LIGHTING WERE BEING CONTROLLED BY SOLAR DAY TIMECLOCK / ASTRONOMER, PHOTOCELL AND MOVEMENT SENSING.
  4. ALL TO PROVIDE TIMECLOCKS AT EACH ORIGIN OF SUPPLY, (PROVISIONALLY 40m TIMECLOCKS TO BE ALLOWED)
  5. ALLOWANCE TO BE MADE FOR A FEEDER PILLAR FOR CARPARK LIGHTING DISTRIBUTION BOARD AND CONTROLS
  6. ALL EXTERNAL LIGHTING, BRACKETS AND PILLARS TO BE PROVIDED FOR USE IN A CONSISTENT MANNER WITH THE EXISTING CARPARK ENVIRONMENT.

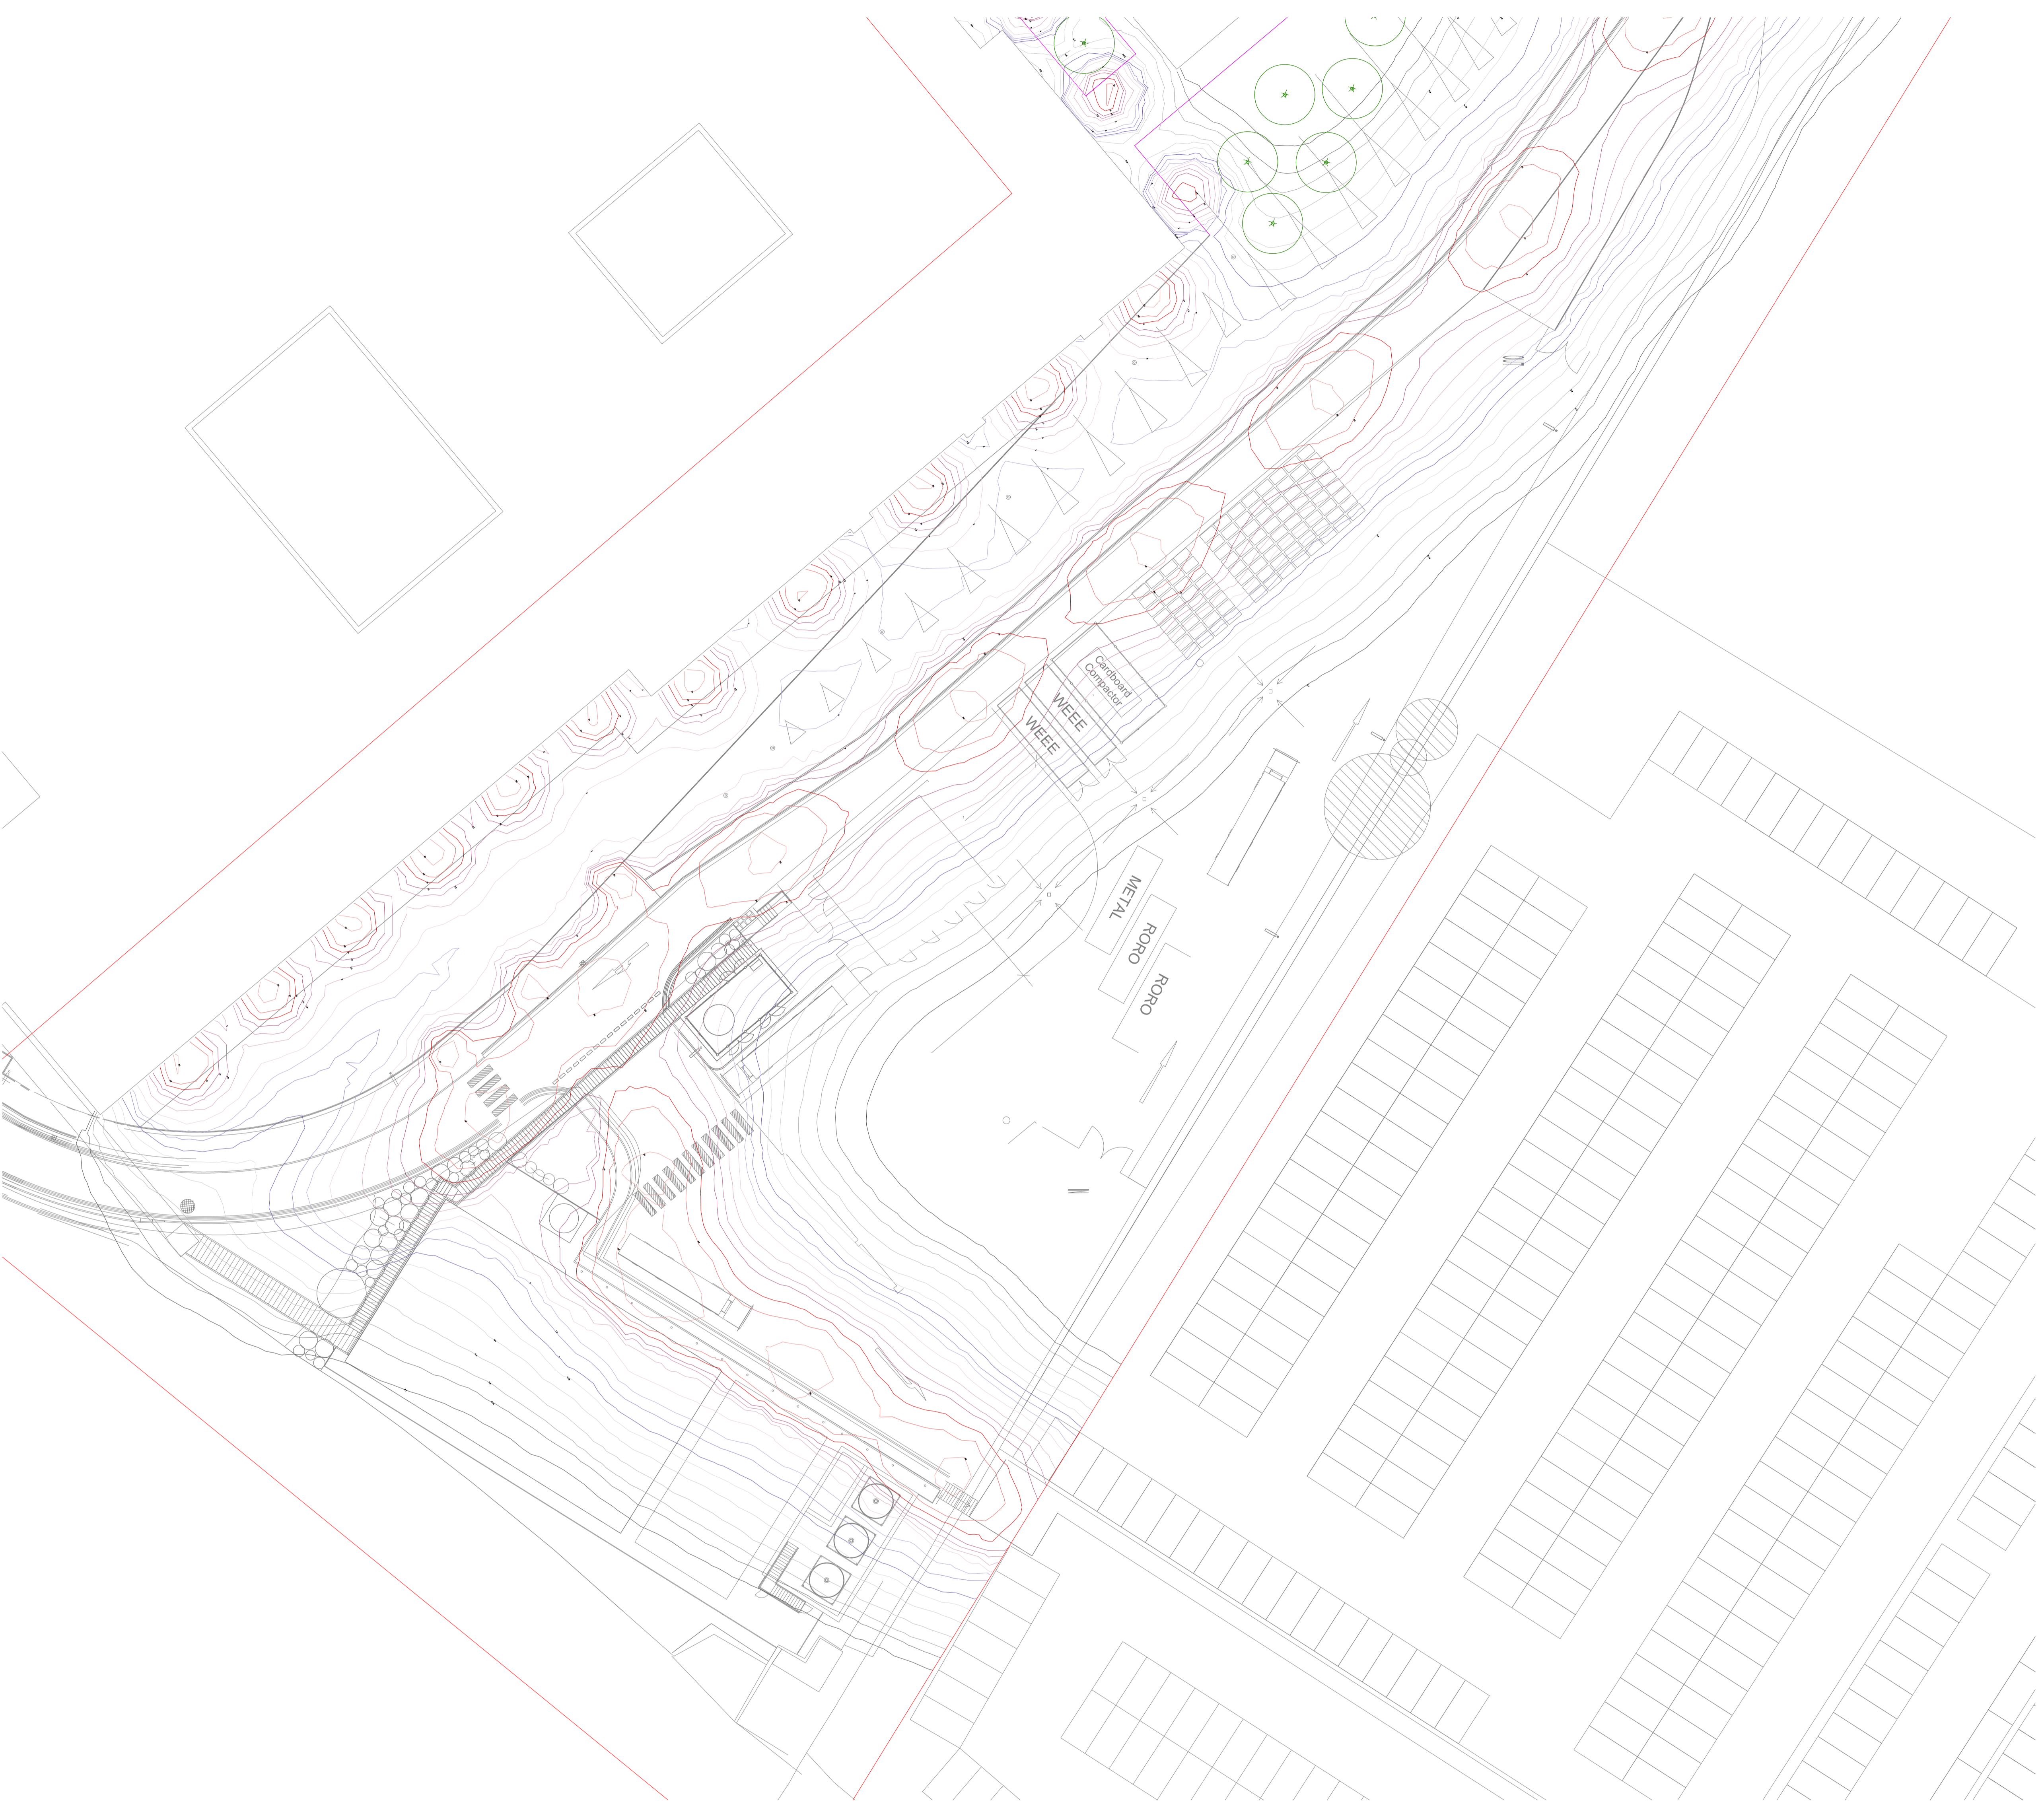

REV	DATE	BY	DESCRIPTION
001	JUN 22	MP	CONSTRUCTION ISSUE
P1	MAR 22	BH	ISSUED FOR CHECK & INTERPRETATION CHANGES TO GROUND WORKS AND LANDSCAPING LAYOUTS
PO	JUN 21	MP	FIRST ISSUE

**CONSTRUCTION**

**CONSTRUCTION**  




**DSSR CONSULTING ENGINEERS**  
 info@dssr.co.uk  
 www.dssr.co.uk

**GRAHAM PROCURE**

**PROJECT**  
 West Cumberland Hospital Phase 2

**TITLE**  
 EXTERNAL LIGHTING LUX LEVEL PLOT NEW BUILT SHEET 2 OF 2