




**E1** TIMBER EDGE (to straights & gentle curves)  
Scale 1:5. See NBS Q10.114J

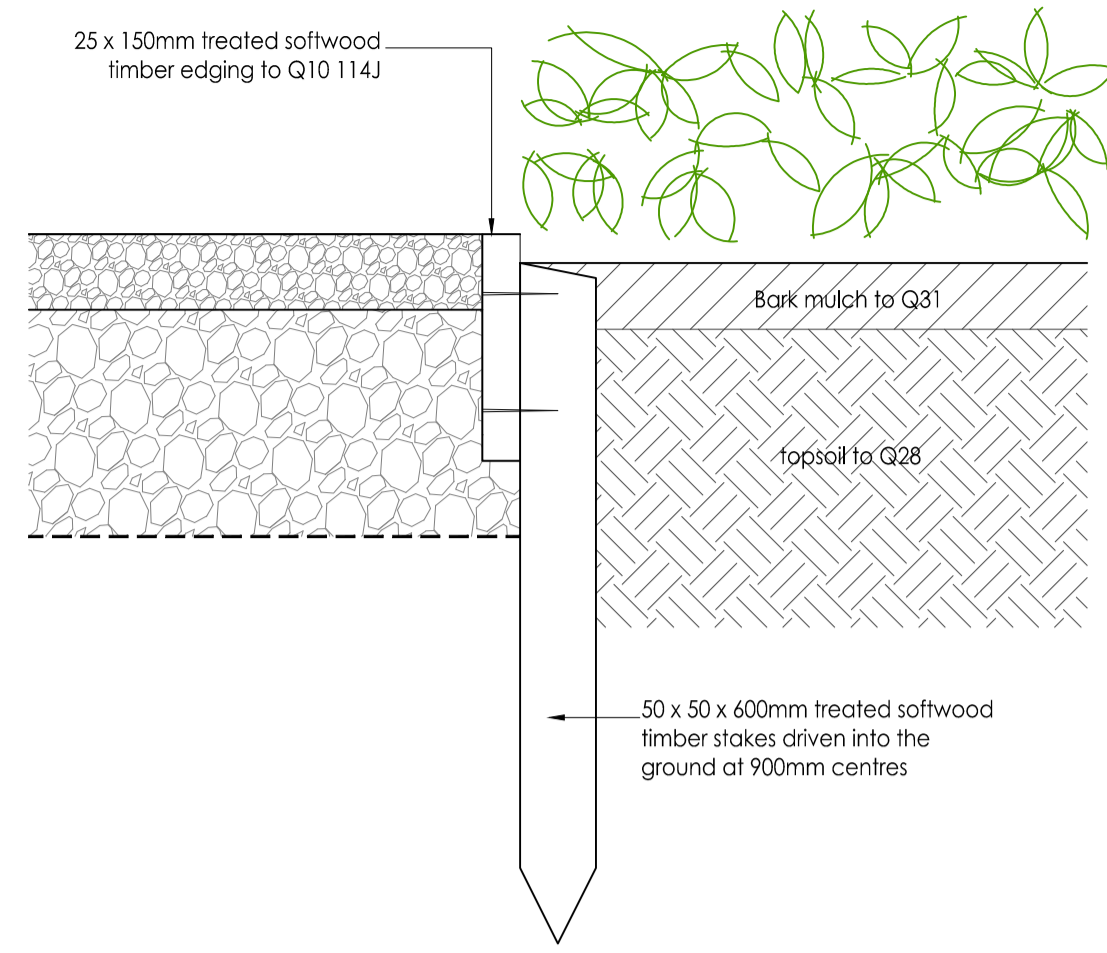


**E1a** TIMBER EDGE (to tight curves)  
Scale 1:5. See NBS Q10.114J

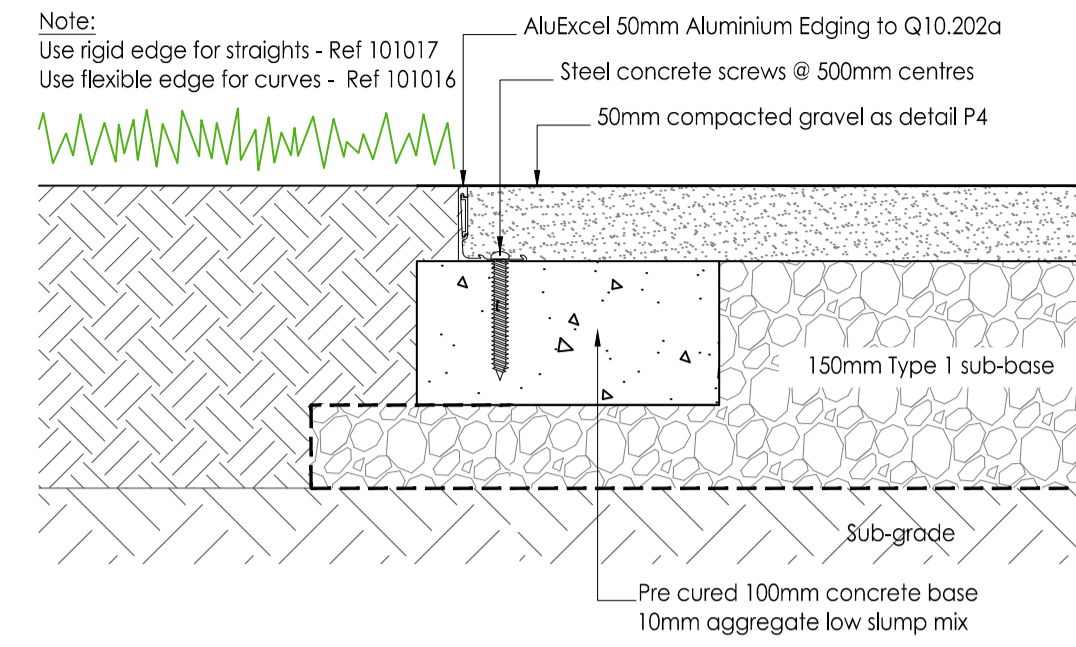


**E2a** 50mm METAL EDGE (to compacted gravel)  
Scale 1:5. See NBS Q10.202a

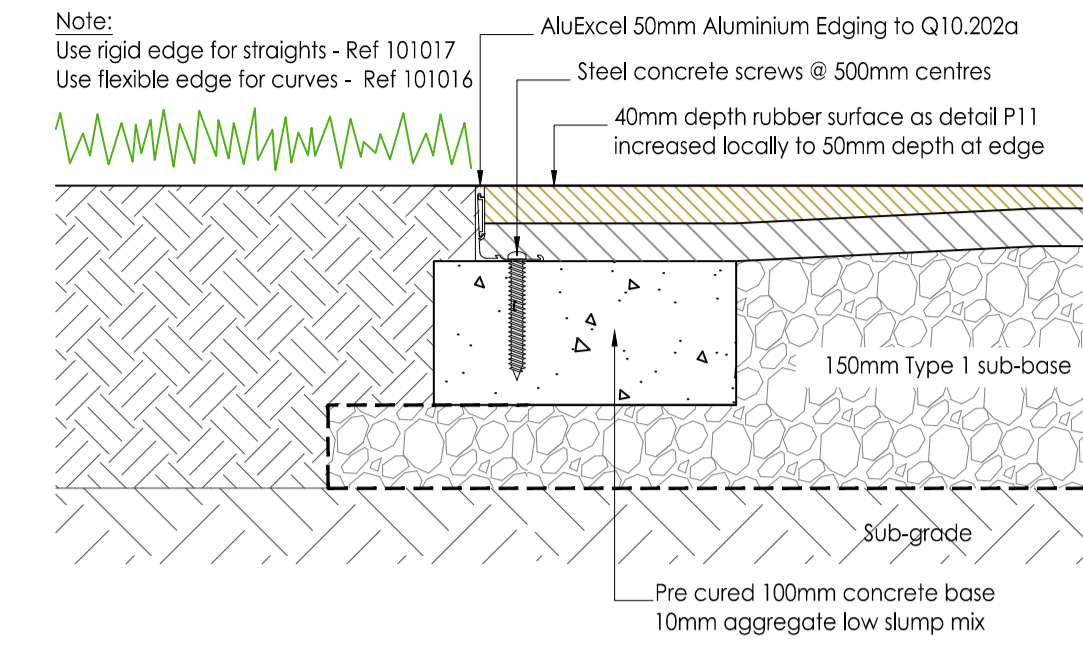


**E2a** 50mm METAL EDGE (to Rubber Surface)  
Scale 1:5. See NBS Q10.202a

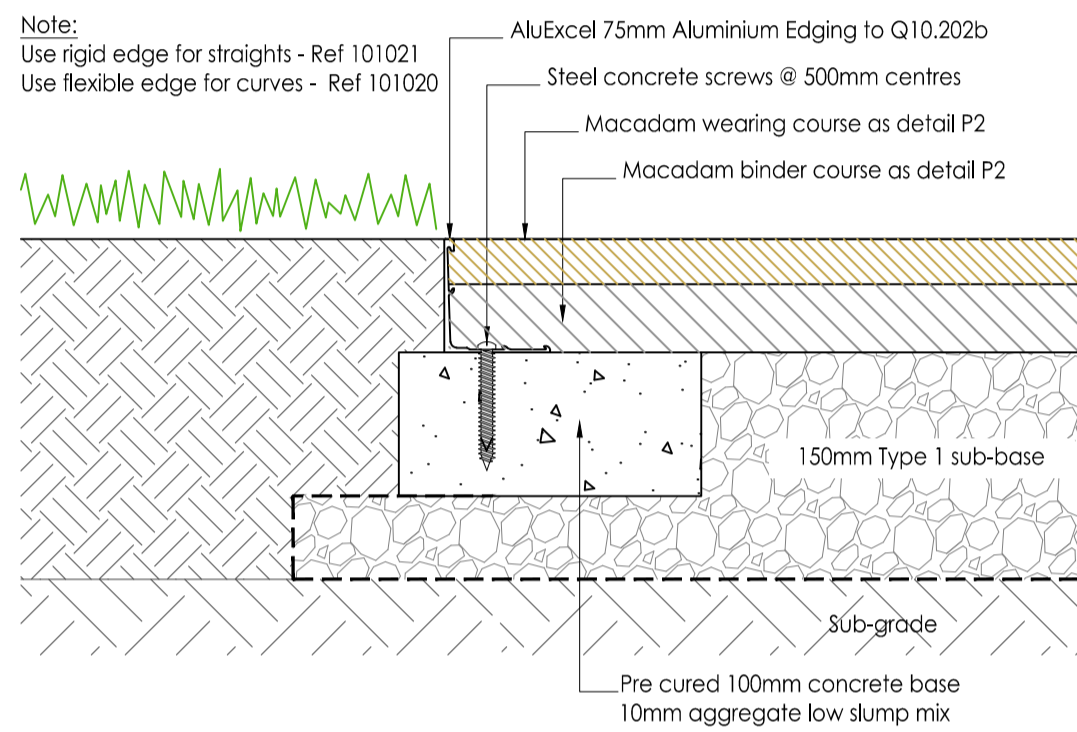


**E2b** 75mm METAL EDGE (to macadam)  
Scale 1:5. See NBS Q10.202b

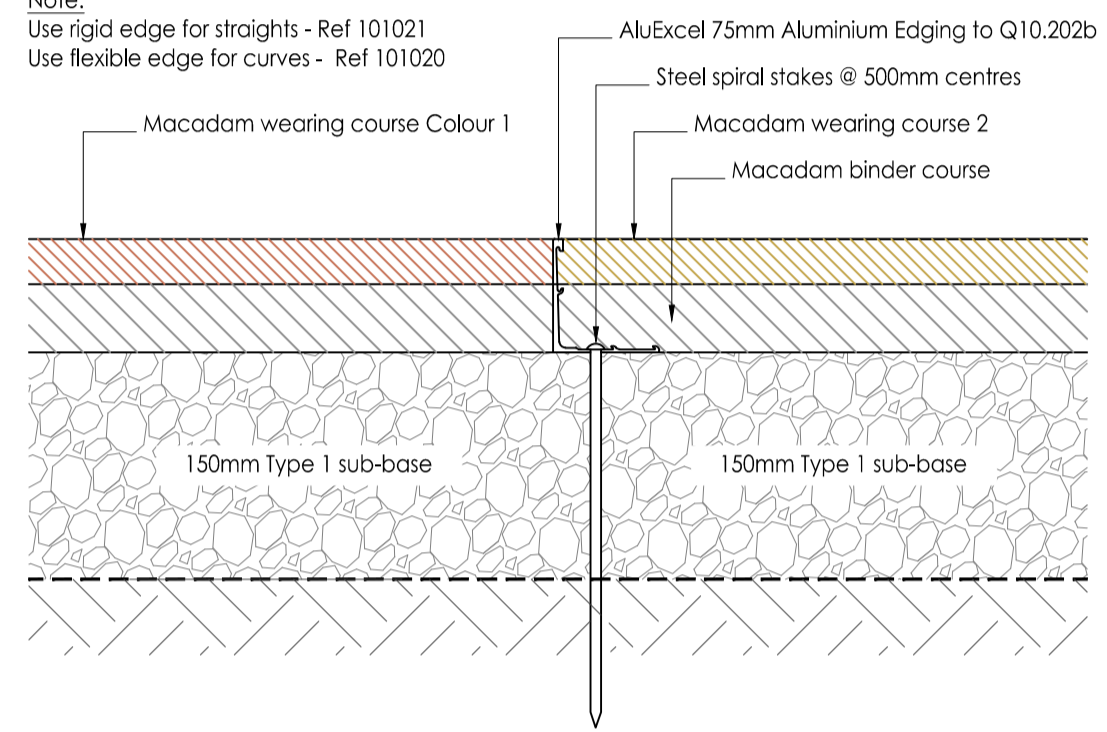


**E2b** 75mm METAL EDGE (to macadam panel)  
Scale 1:5. See NBS Q10.202b

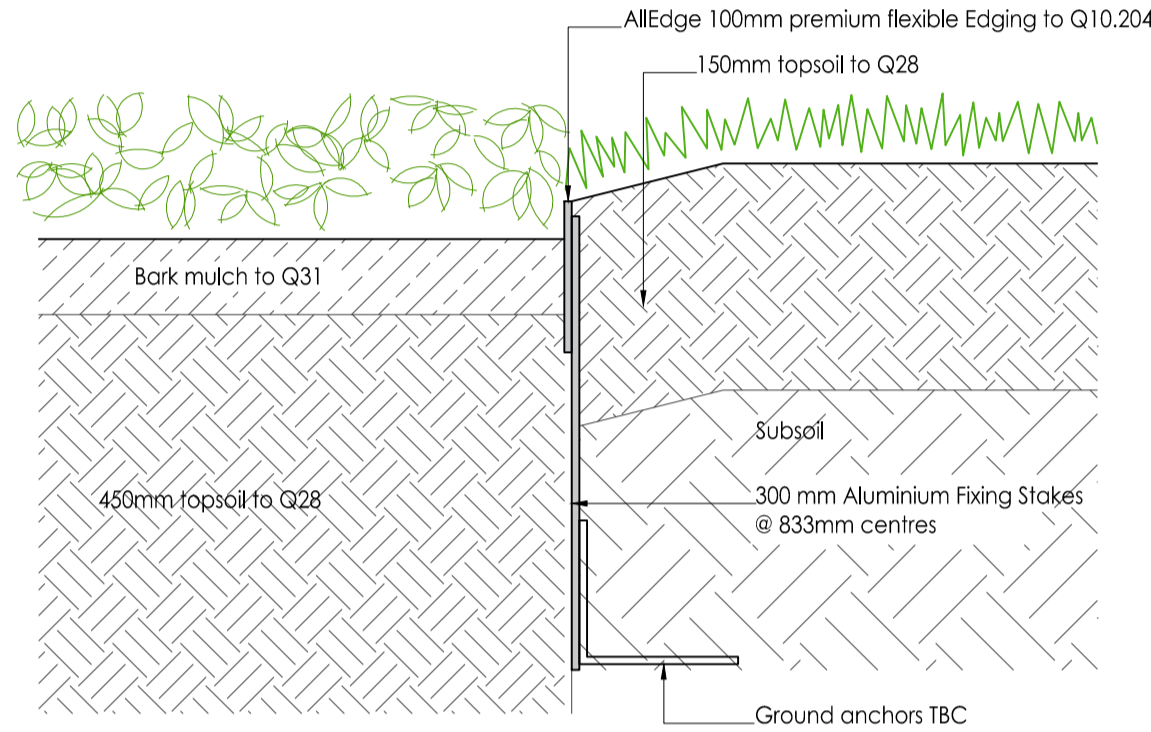


**E4** METAL EDGE (to shrub beds / lawn)  
Scale 1:5. See NBS Q10.204

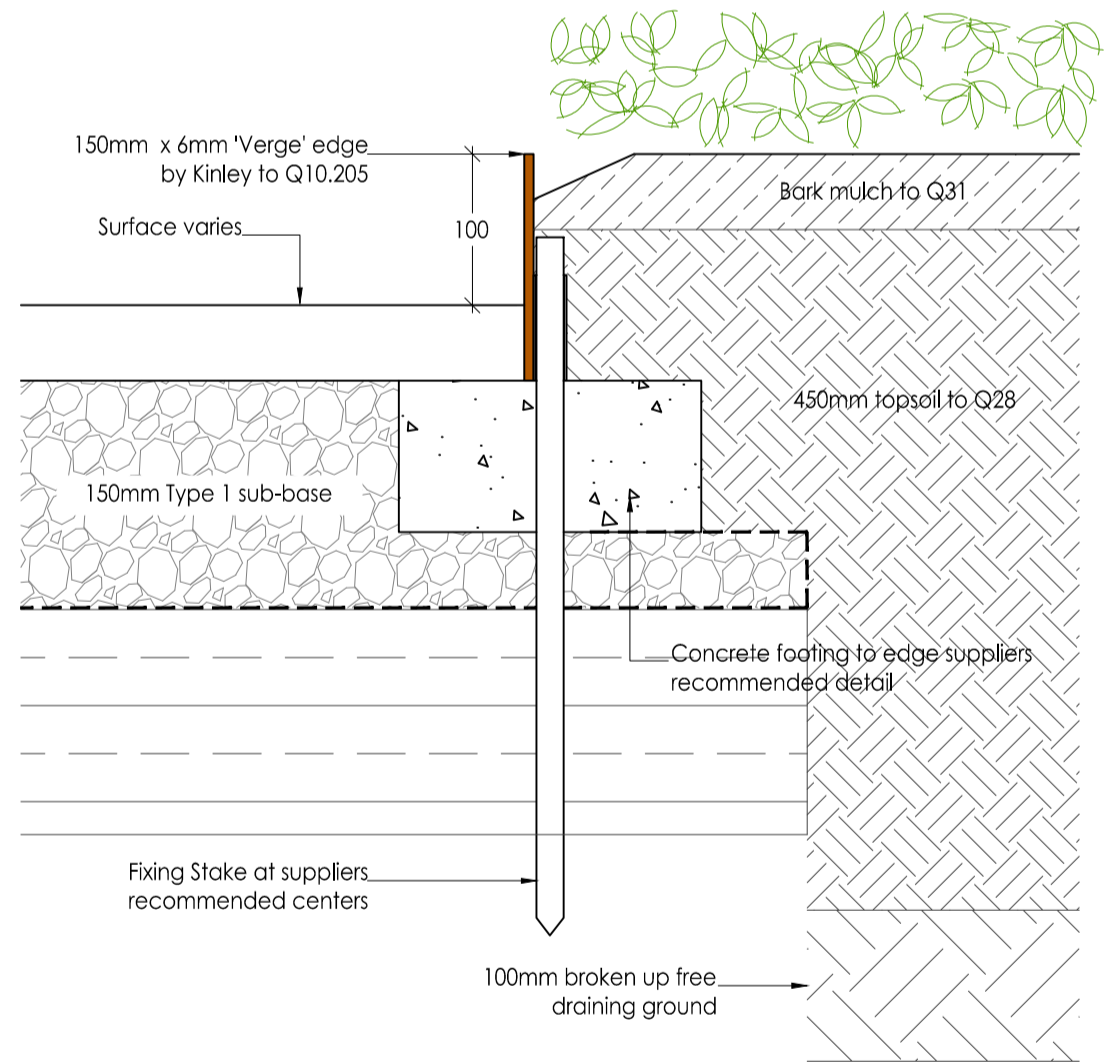

**E5** METAL EDGE (100mm upstand)  
Scale 1:5. See NBS Q10.205

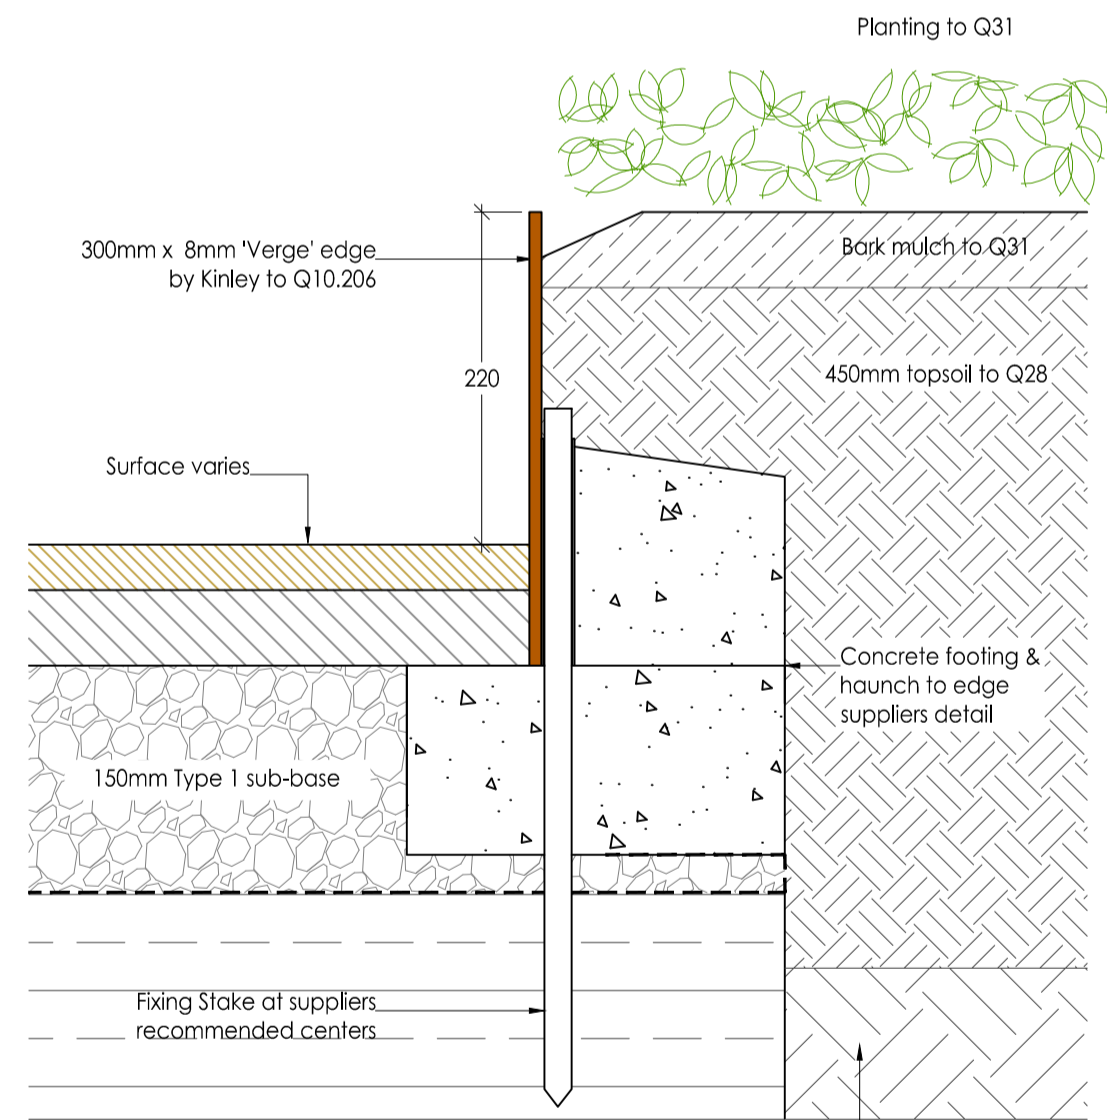

**E6** METAL EDGE (200mm Upstand)  
Scale 1:5. See NBS Q10.206

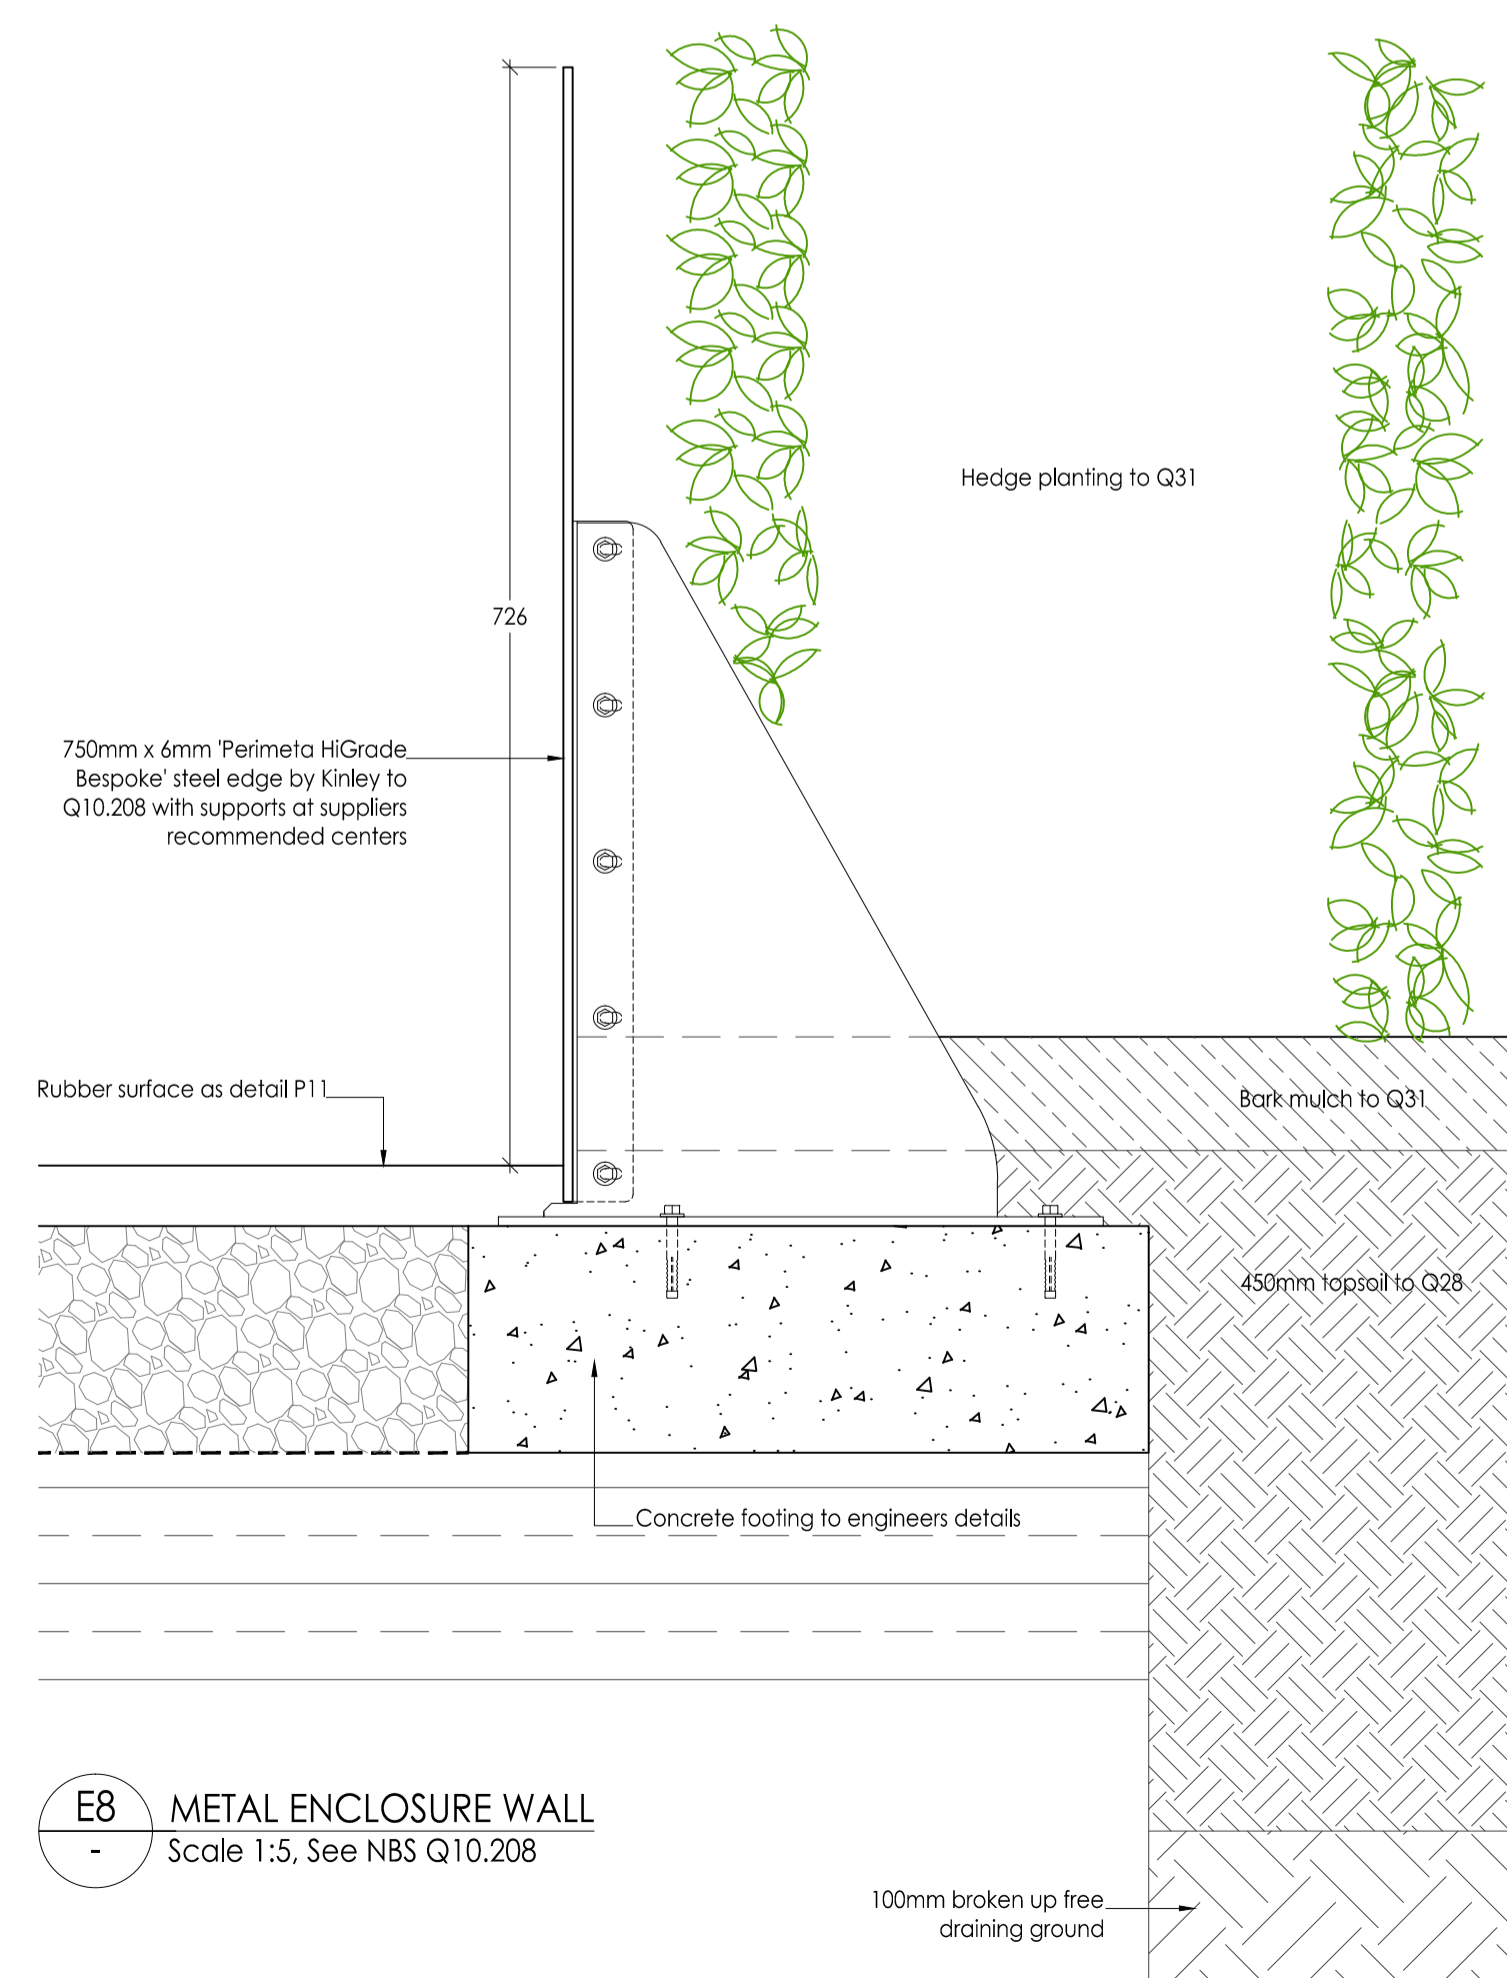

**E8** METAL ENCLOSURE WALL  
Scale 1:5. See NBS Q10.208

**NOTES:**  
DO NOT SCALE. Use figured dimensions only. The contractor is requested to check all dimensions before the work is put in hand. Copyright of this drawing belongs solely to Iteriad Ltd ©. This drawing must only be used for the purpose for which it is supplied and its contents must not be reproduced for any purpose without written permission. Areas indicated, or areas calculated from this drawing should be used for valuation purposes or as the basis for development contracts. Iteriad Ltd is a limited liability company registered in England and Wales. Number 7966573

**NOTES:**  
To be read in conjunction with Engineers & Architects information

P02	Drawing status changed to S4	AP	KH	07.04.22
P01	First Issue	AP	KH	10.08.21

REV	DETAILS	DRAWN BY	CHECKED BY	CHECKED DATE
-----	---------	----------	------------	--------------

CLIENT  
**North Cumbria Integrated Care NHS Foundation Trust**

MASTERPLANNERS/LANDSCAPE ARCHITECTS  
**(iteriad)**  
Studio  
2 Cragwood Cottages,  
Ecclelapp,  
Windermere,  
Cumbria  
LA23 1JG  
T: (+44) 15394 43018  
E: studio@iteriad.com  
W: www.iteriad.com

PROJECT TITLE  
**West Cumberland Hospital Phases 2**

DRAWING TITLE  
**GROUND FLOOR LEVEL Typical Construction Details Edgings**

SCALE: 1:5@A1  
DRAWN BY: AP  
DATE: 10.08.21

PURPOSE: For Approval  
STATUS: S4

JOB/DRAWING NUMBER: WCHPH2-ITR-00-XX-DR-L-0100  
REVISION: P02