





Existing View - 64.7° Field of View, Planar Projection (28mm fixed Focal Length)

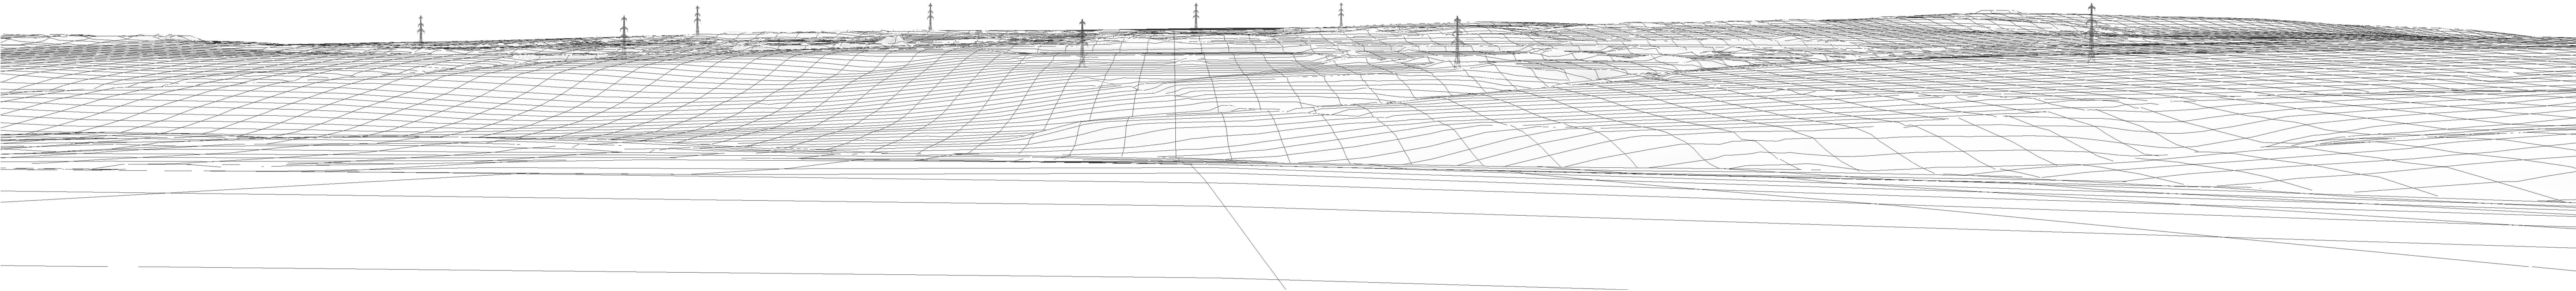

Existing Wireline View - 65.5° Field of View, Planar Projection

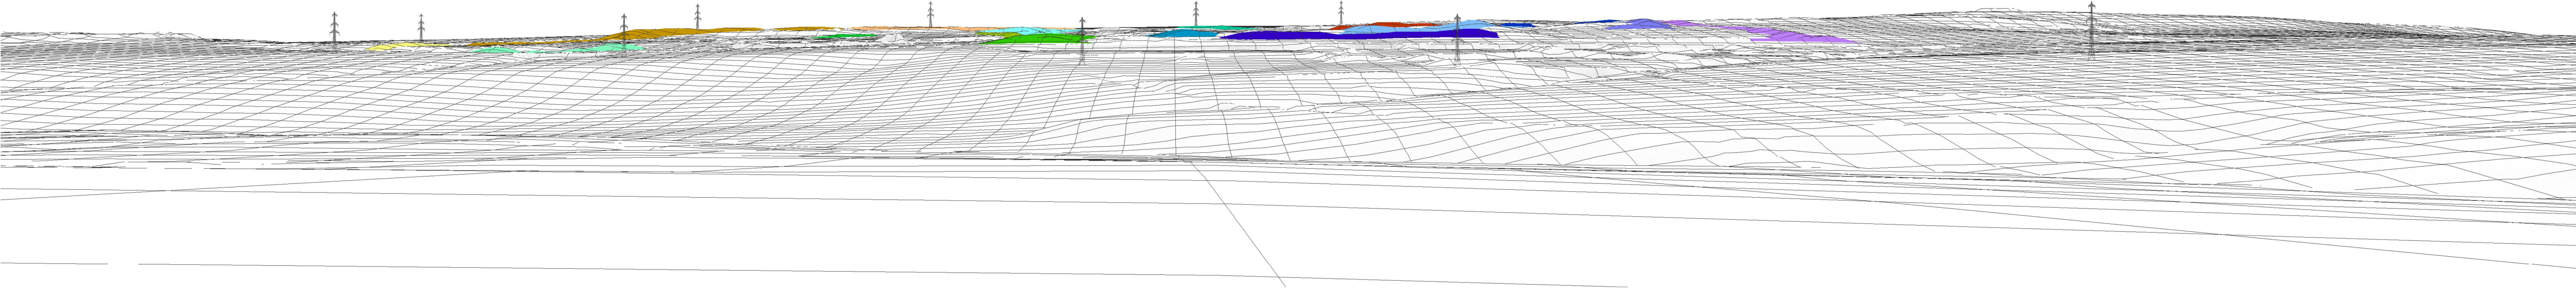

Proposed View - 65.5° Field of View, Planar Projection

Key

Mound 1	Mound 4	Mound 7	Mound 10	Mound 13	Mound 16	Mound 19
Mound 2	Mound 5	Mound 8	Mound 11	Mound 14	Mound 17	
Mound 3	Mound 6	Mound 9	Mound 12	Mound 15	Mound 18	

VP14	Viewer Height	Ground Height	Viewpoint Grid Reference	Date of Photo	Time of Photo	Field of View	Direction of View	Distance to Development	Principal Distance	Correct Image Size	Camera Used	Lens Used
	1.5m	146.2	301239 518479	10/11/20	15:22	65.5°	273.30°	1.5km	522mm	820 x 220mm	Canon EOS 5D MK2	Canon EF 28mm f/1.4 USM



Client
Western Lakes Ltd

Project
Whitehaven Golf Course

Project Location
Whitehaven, Cumbria

Drawing Title
VP14 Minor road between Moresby Parks Road and Steel Brow near Weddicar Rigg

Scale
Correct printed image size at A1

Date
Oct 2021

Drawing Number
Figure 14