



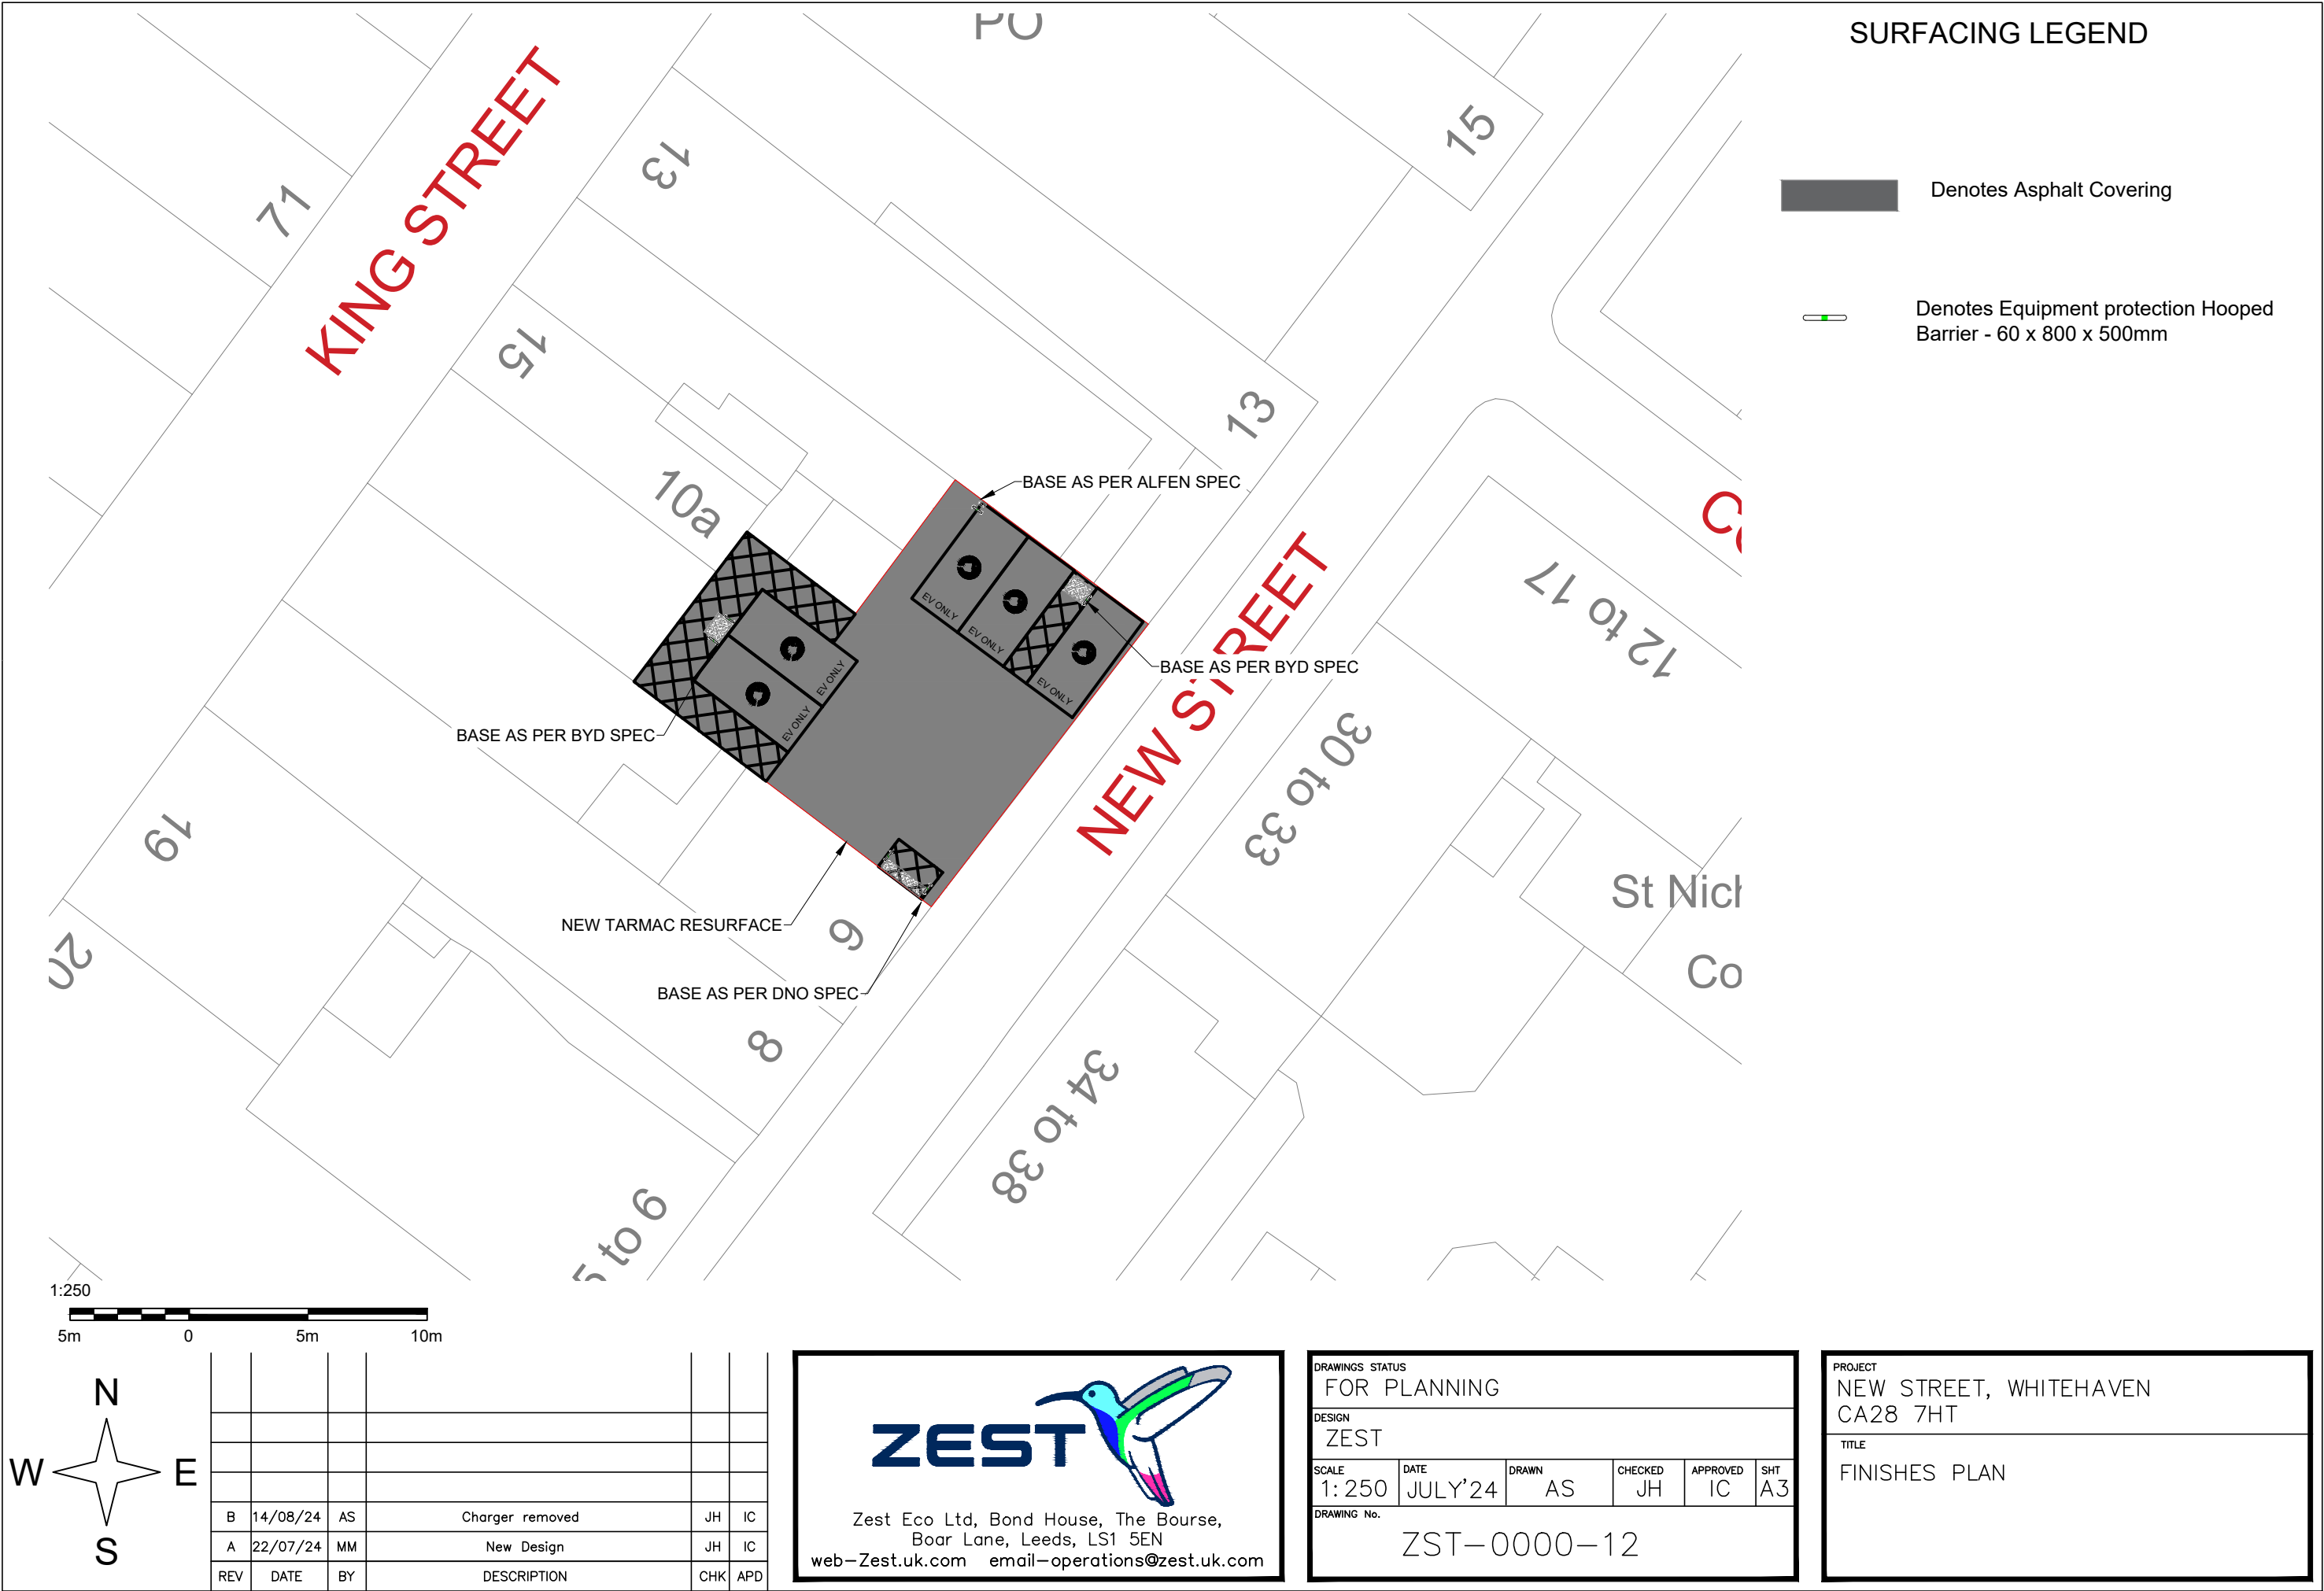

SURFACING LEGEND

- Denotes Asphalt Covering
- Denotes Equipment protection Hooped Barrier - 60 x 800 x 500mm

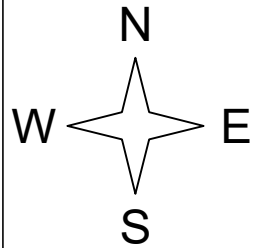

REV	DATE	BY	DESCRIPTION	CHK	APD
B	14/08/24	AS	Charger removed	JH	IC
A	22/07/24	MM	New Design	JH	IC

Zest Eco Ltd, Bond House, The Bourse,
Boar Lane, Leeds, LS1 5EN
web-Zest.uk.com email-operations@zest.uk.com

DRAWINGS STATUS					
FOR PLANNING					
DESIGN					
ZEST					
SCALE	DATE	DRAWN	CHECKED	APPROVED	SHT
1: 250	JULY'24	AS	JH	IC	A3
DRAWING No.					
ZST-0000-12					

PROJECT
NEW STREET, WHITEHAVEN CA28 7HT
TITLE
FINISHES PLAN